


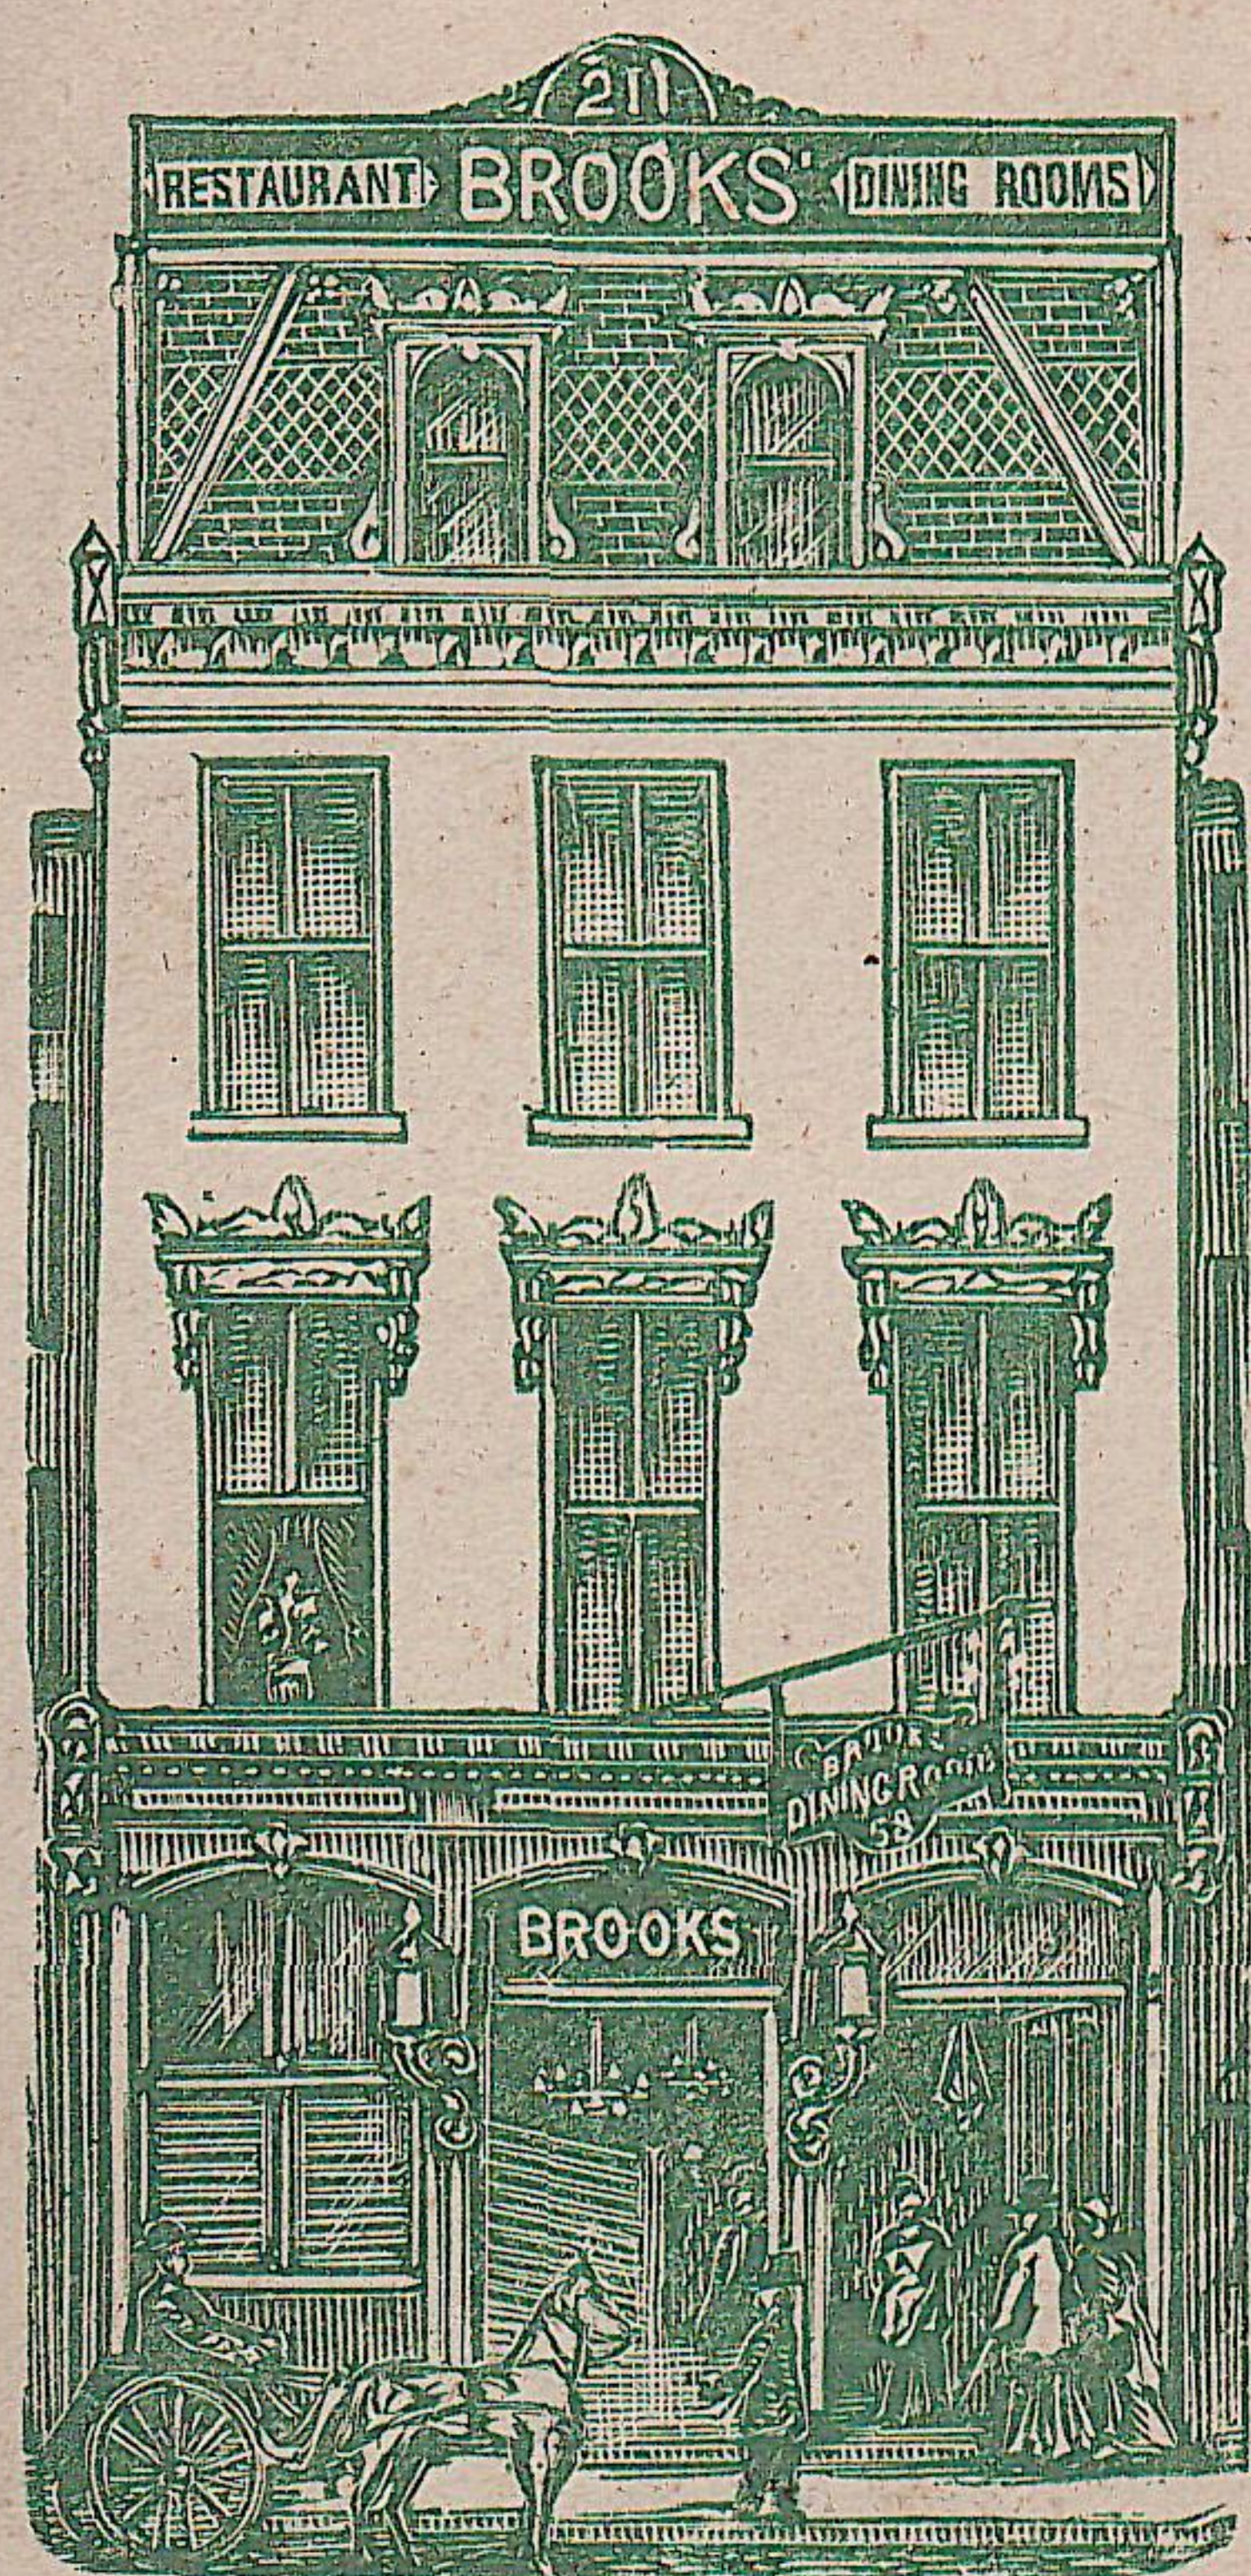

BROOKS'

Hotel and Restaurant

BALTIMORE, MD.

(ON THE EUROPEAN PLAN) JUL 3 12 30 PM 1896

211 E. Fayette St., Opp. New Post Office,
BALTIMORE, MD.

Mr E. B. Ems


Centerville

Md

BROOK'S
HOTEL

On The European Plan.

211 East Fayette Street.

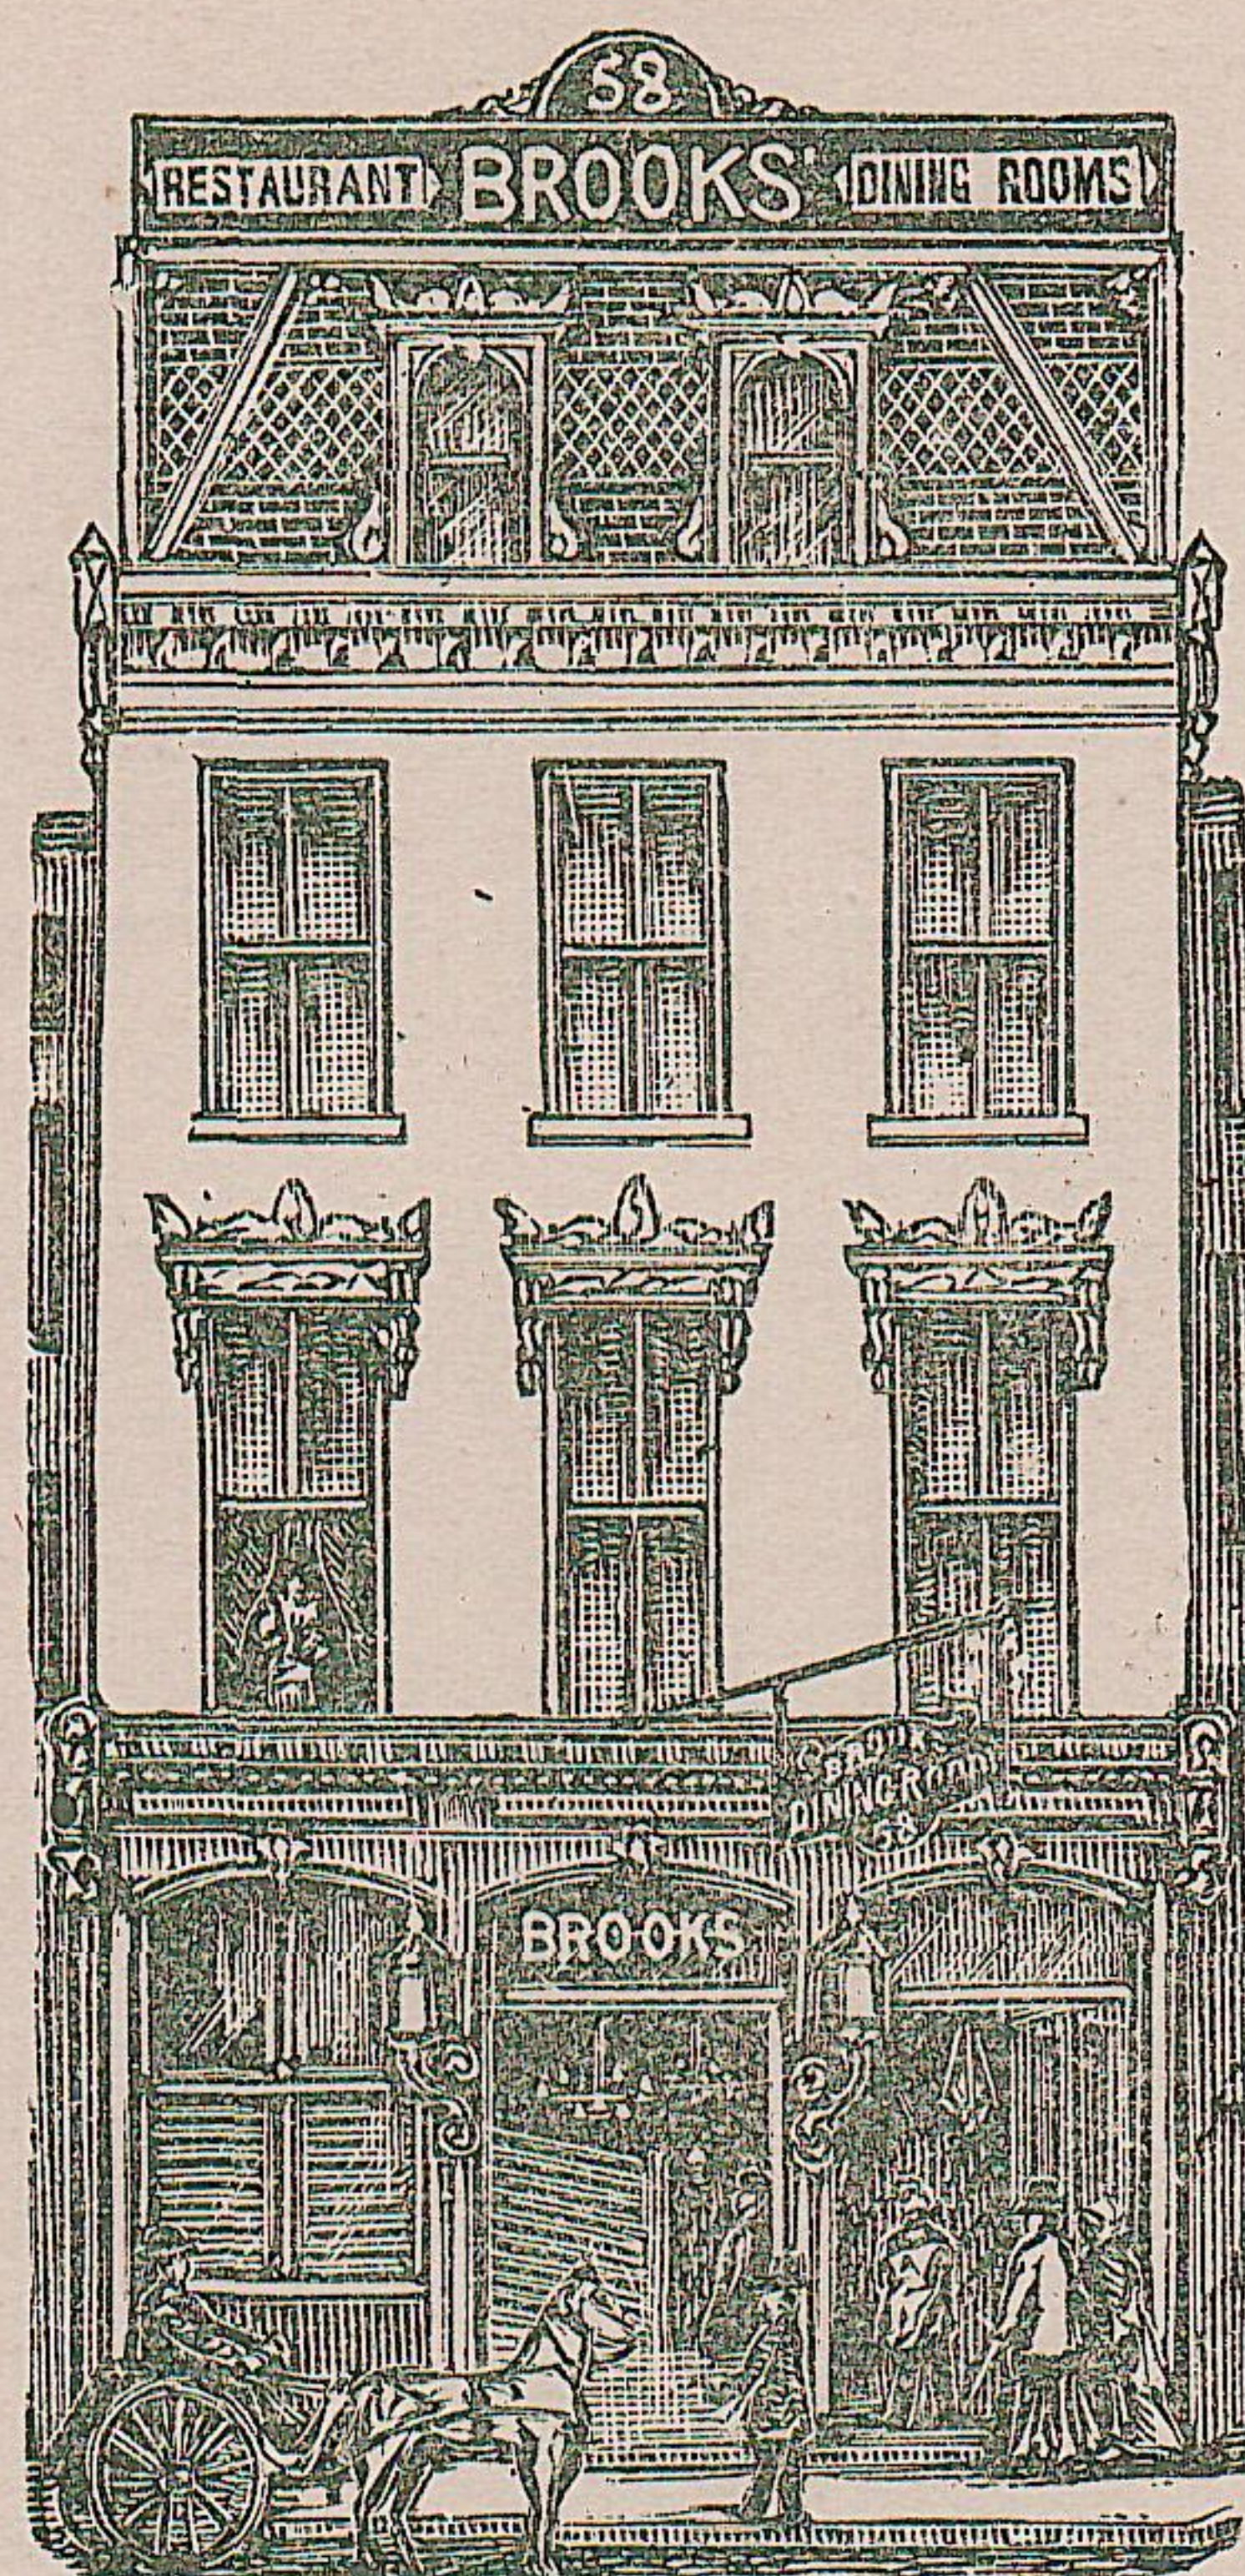

AND
RESTAURANT

H. J. BROOKS

Proprietor.

Baltimore, Md., July 3 1896

Friend Ned

Inclosed Find
Postal Order for Amount Due
Please acknowledge by Receipt

C. E. North

21.00

21.00