



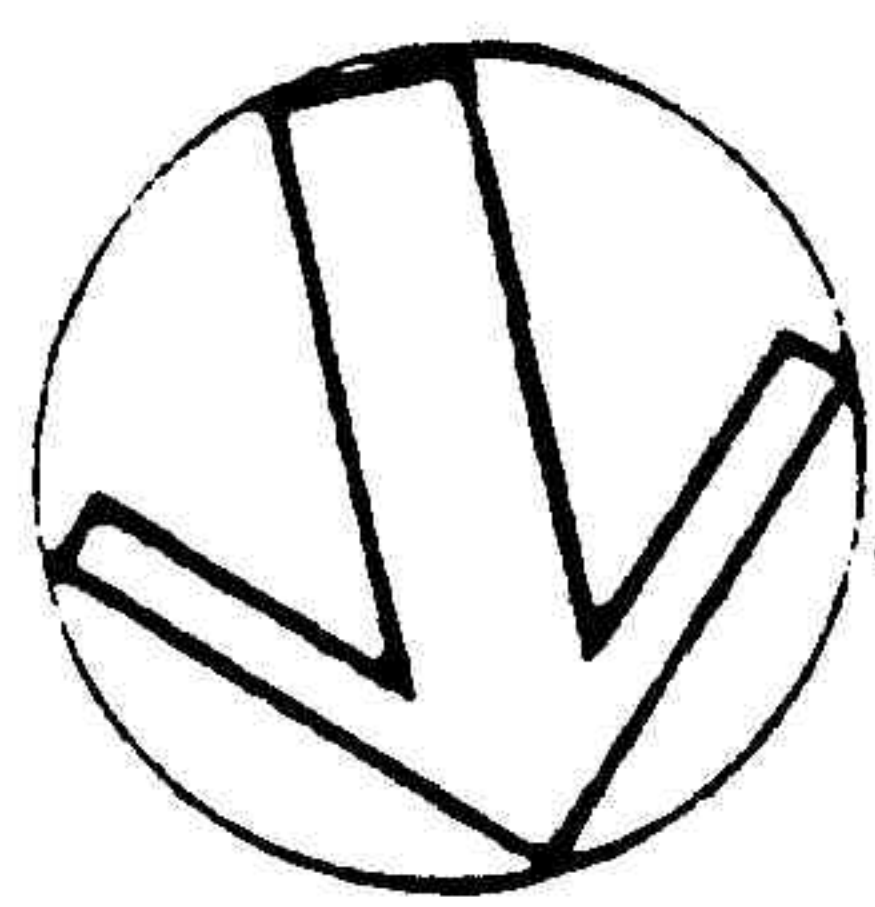

EBB
FLOOD

PATAPSCO RIVER NORTH-WEST HARBOR

PROJECT
LOCATION

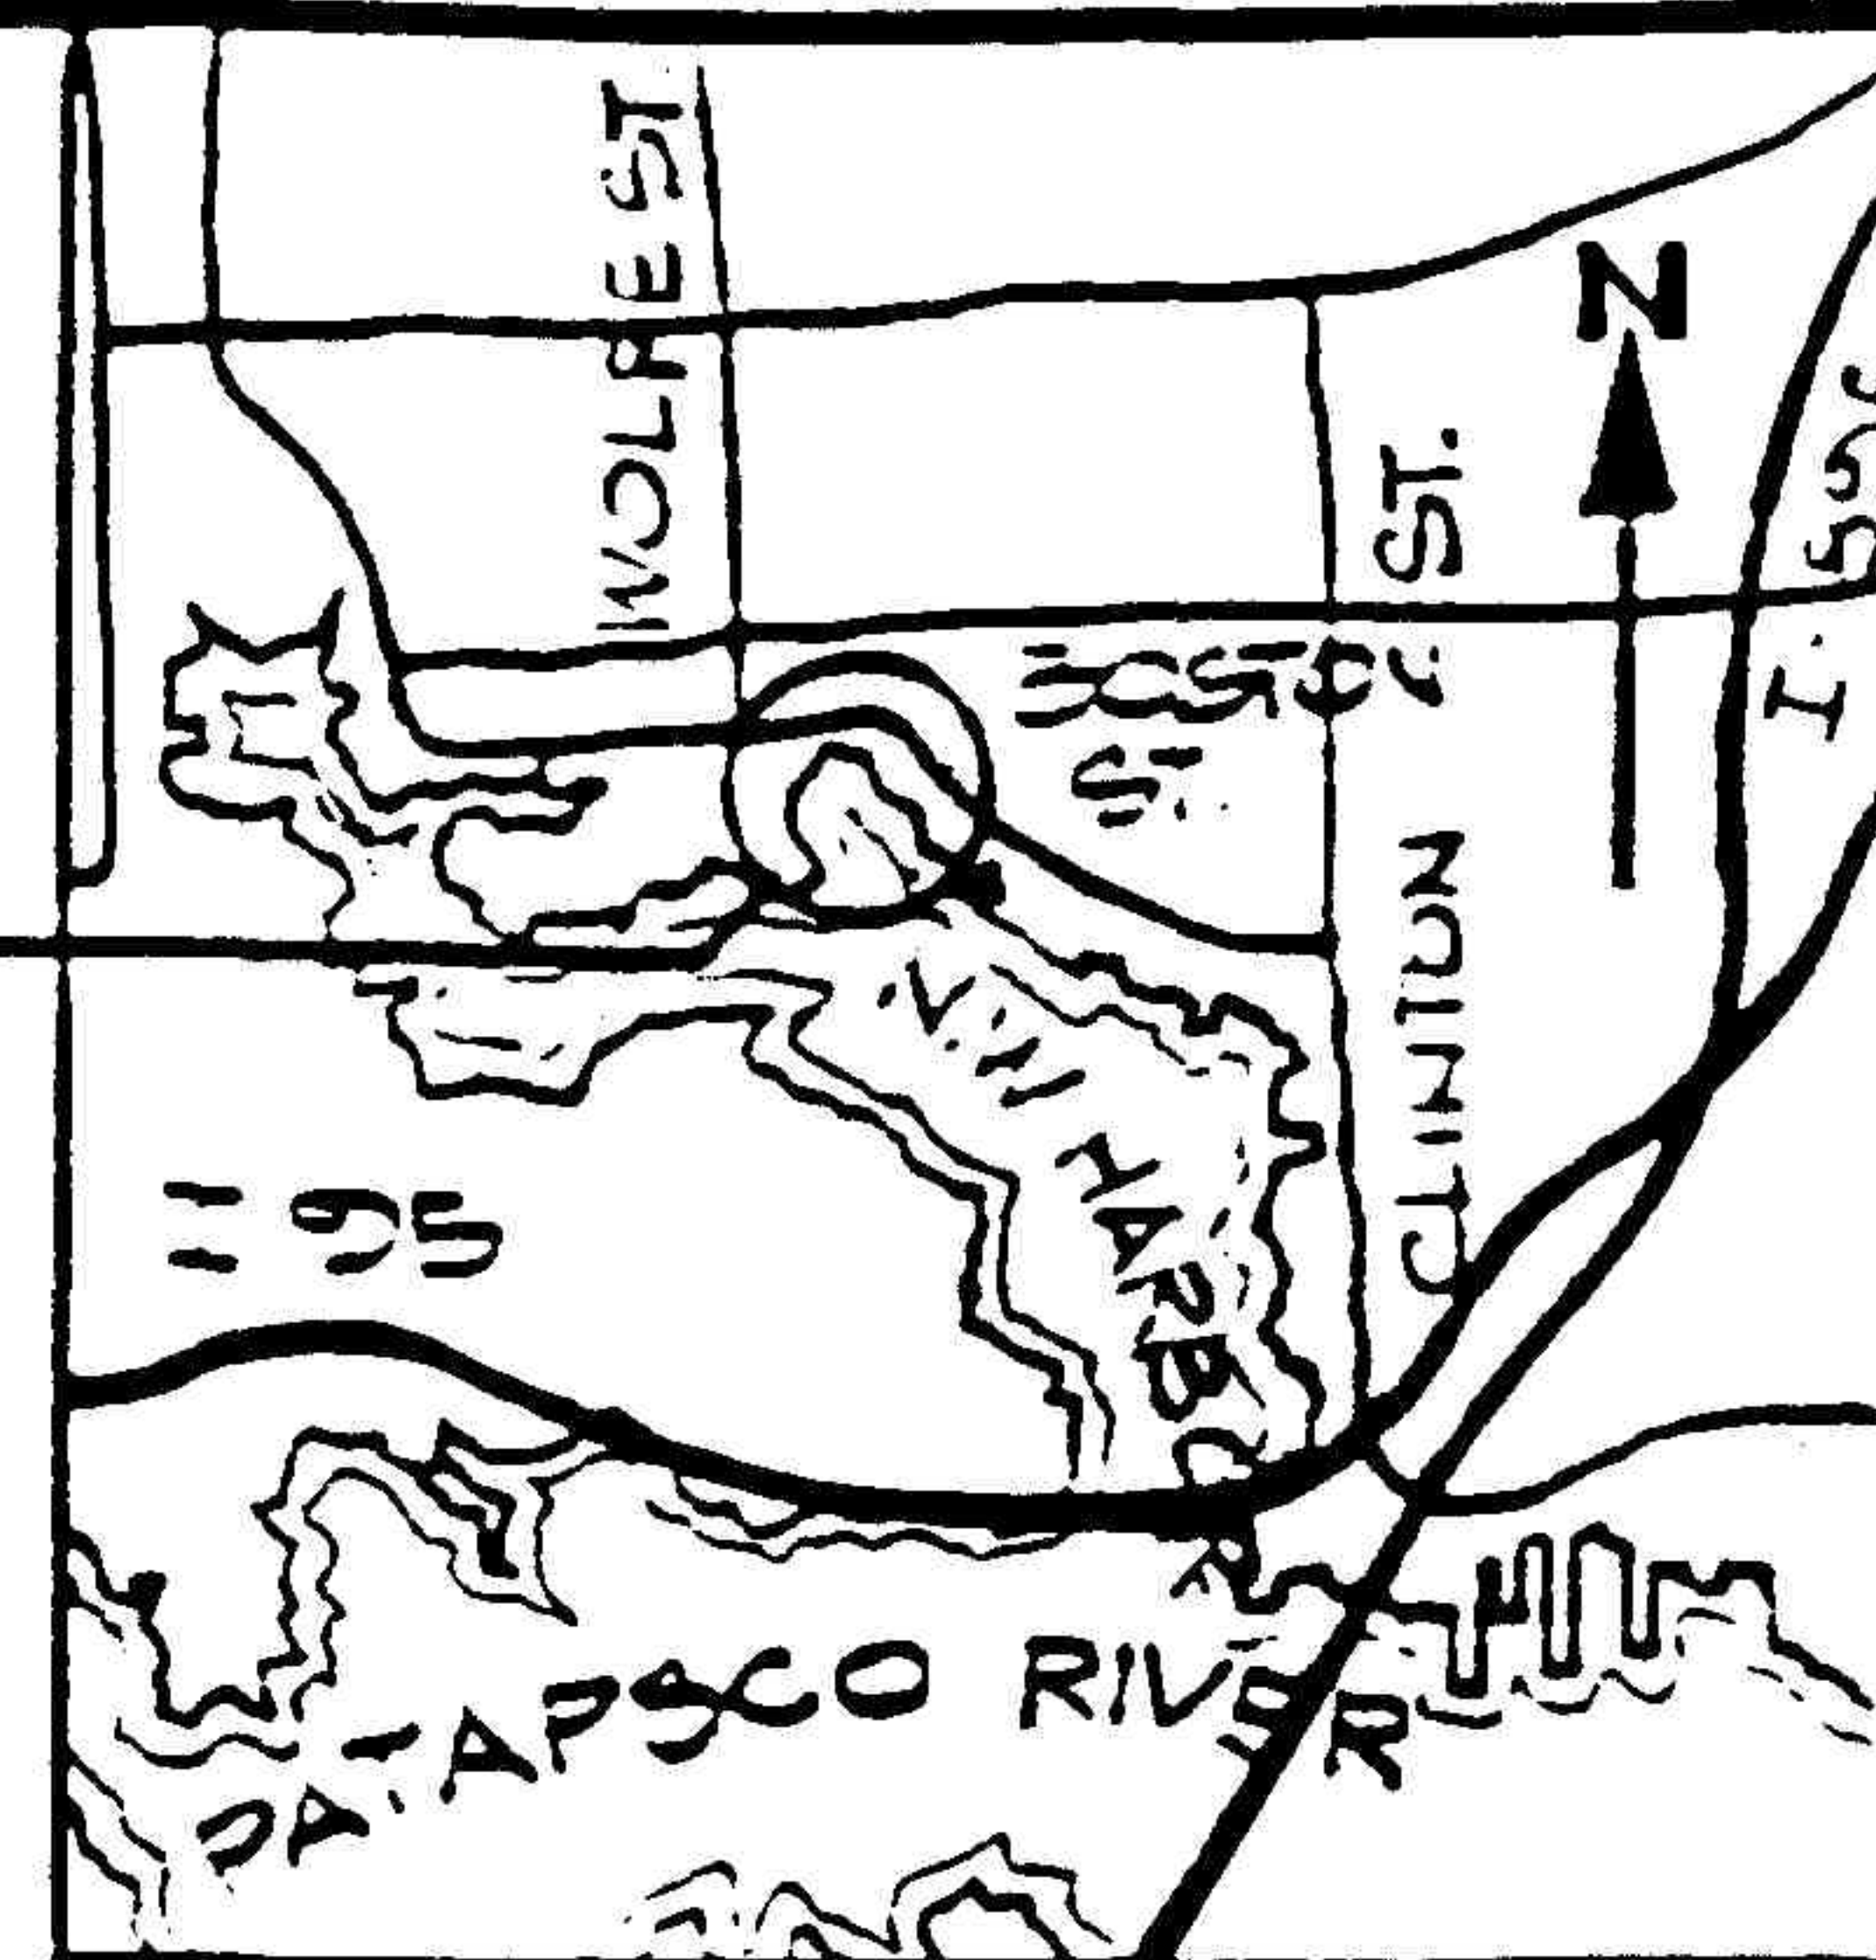

LOCATION MAP

1" = 10,000'

PIERHEAD &
BULKHEAD
LINE

EXISTING
TIMBER PIER
(DEMOLISHED)

TIMBER
WALKWAY PIER
FOR MARINA
ACCESS (TYP.)

EXISTING
BULKHEAD
LINE

①
BOSTON
ASSOC.

538' 32" 41' W

202'

15' 34' SLIPS

15' 38' SLIPS

200' EXIST.

60' 6"

PIER

+14.5

8' TIMBER WALKWAY

EXIST' LG TIMBER
PIER (DEMOLISHED)

⊕ SOUNDING, TYP

DEMOLISH EXIST.
BUILDINGS

②
NEPTOS
CORP.

BOSTON STREET
PLAN VIEW

0 33 66 

ALICEAUNA
STREET

REV. 3-19-85

PURPOSE: PIER REHABILITATION AND
EXTENSION, BULKHEAD
REHABILITATION, PROVIDE
PUBLIC ACCESS, PROVIDE
MARINA FACILITIES

DATUM: MLW

ADJACENT PROPERTY OWNERS:

1. BOSTON ASSOCIATES

ANCHORAGE PLAZA
LIMITED PARTNERSHIP
38 S. CHARLES ST.
BALTIMORE, MD. 21201

PROPOSED PIER, BULKHEAD AND
MARINA CONSTRUCTION
IN: PATAPSCO RIVER
AT: NORTHWEST HARBOR
CITY OF: BALTIMORE, MD.
APPLICATION BY: ANCHORAGE PLAZA
LIMITED PARTNERSHIP