


279-A-14c

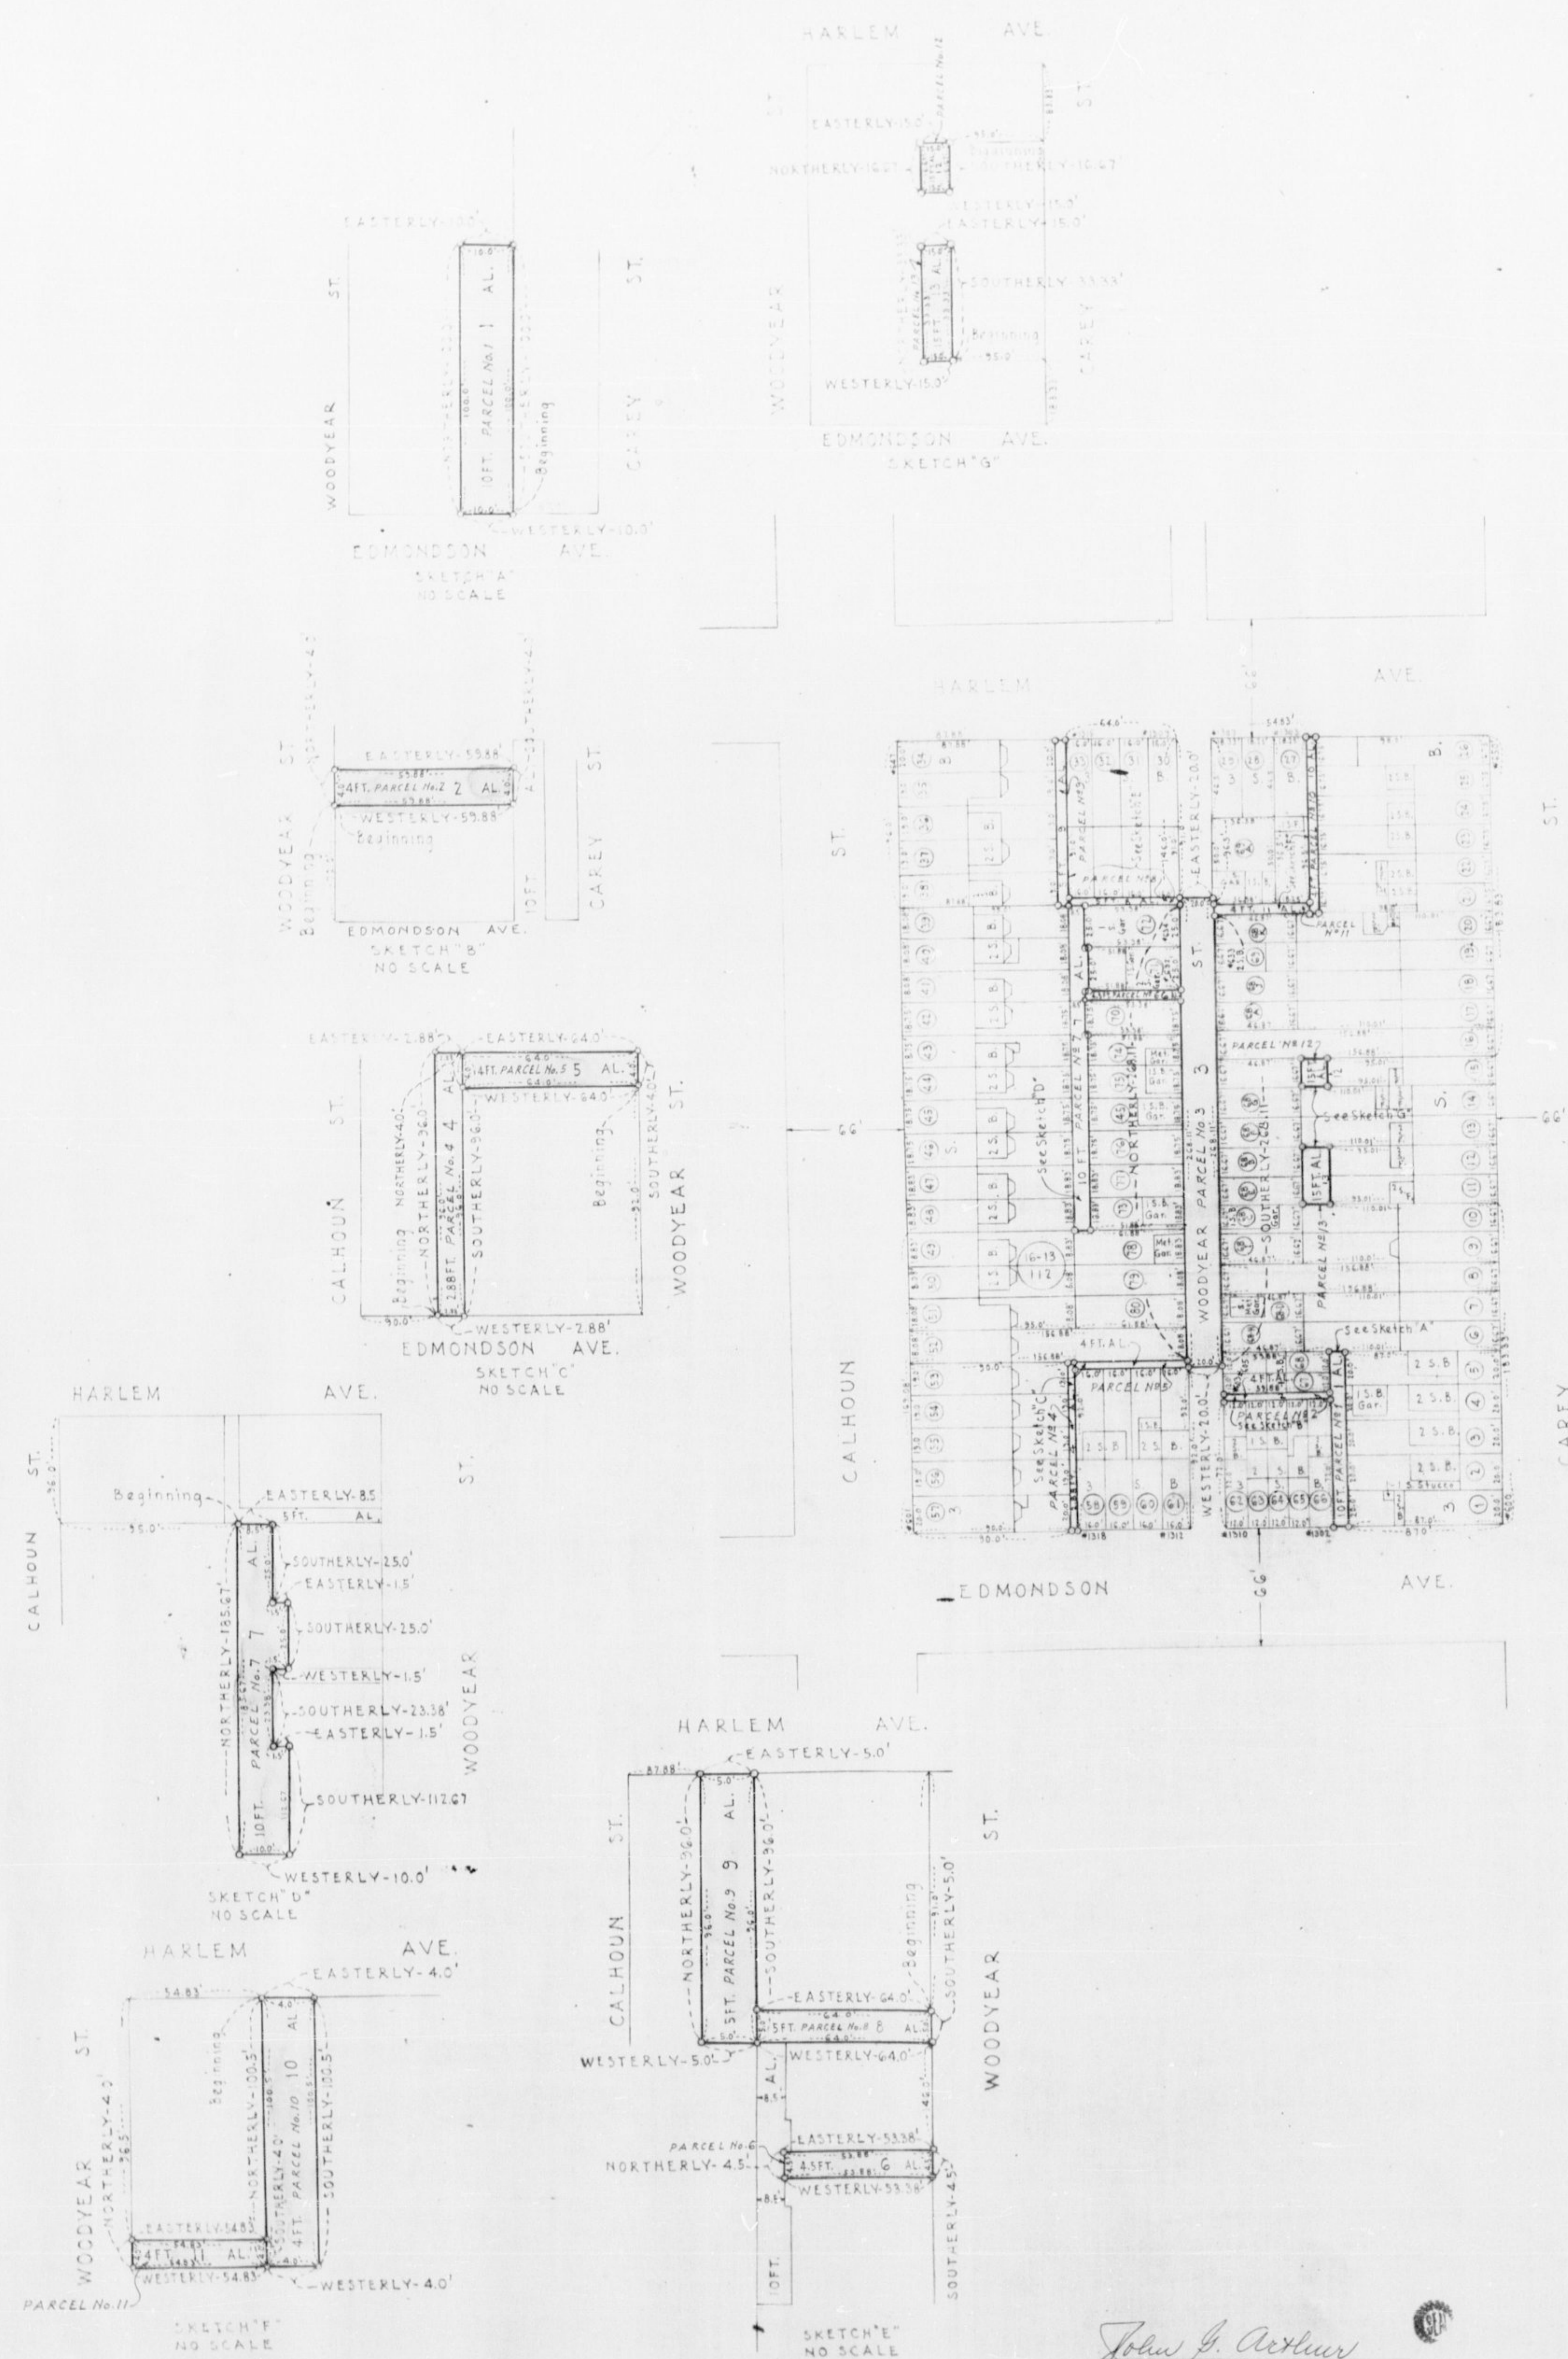

LOT OWNERS IN BLOCK #12

- | | |
|------------------------------|-----------------------------------|
| 1 Frank DeHaven & Wf | 21 John J. Hall & Wf |
| 2 Calire L. Moore | 22 Public Realty Corp |
| 3 Benj. Blank & Wf | 23 John J. Hall & Wf |
| 4 Mayor & City Council | 24 The City & County of Baltimore |
| 5 Joseph J. Moud & Wf | 25 Raymond W. Landon & Wf |
| 6 Mayor & City Council | 26 Mayor & City Council |
| 7 Jas. H. Hardesty & Wf | 27 Elena C. Thomas |
| 8 Mayor & City Council | 28 Frank L. Hutchins & Wf |
| 9 Plumb Realty Co. Inc. | 29 George Walker & Wf |
| 10 Noah Podbersky & Wf | 30 Charles E. Sheets |
| 11 Leon Shapiro et al | 31 Isaac Bristol |
| 12 Public Realty Corp | 32 Isaac Bristol |
| 13 Bernard R. Byrd & Wf | 33 Maurice E. Selaga & Wf |
| 14 Mary E. Williams et al | 34 Sidney A. Needie et al |
| 15 Willard White | 35 Raymond C. Wise & Wf |
| 16 Mayor & City Council | 36 The 305 Corp |
| 17 Plumb Realty Co. Inc. | 37 Mayor & City Council |
| 18 Irving J. Rosenbaum et al | 38 Alfred L. Simmons & Wf |
| 19 Harriet Waga | 39 Samuel Gordon & Wf |
| 20 Lillian M. Jackson | 40 Evan A. Gilkes |
| 21 Milford E. Jefferson & Wf | 41 Evan A. Gilkes |
| 22 Mayor & City Council | 42 Joseph J. Shepard |
| 23 Clem. A. Woodfolk & Wf | 43 Irving E. Clark & Wf |
| 24 Willie Holloway & Wf | 44 Ellis G. Isaacs & Wf |
| 25 Louis Pristwood & Wf | 45 Mayor & City Council |
| 26 Louis Janofsky | 46 Arthur M. Klein & Wf |
| 27 F. & G. Realty Co. | 47 Benjamin J. Traynor & Wf |
| 28 F. & G. Realty Co. | 48 Sam Grant & Wf |
| 29 F. & G. Realty Co. | 49 Mayor & City Council |
| 30 Vincent A. McIntosh & Wf | 50 Mayor & City Council |
| 31 Mayor & City Council | 51 Mayor & City Council |
| 32 Mayor & City Council | 52 Mayor & City Council |
| 33 Dorella M. Emanuel | 53 Samuel & Louis Zuckenberg |
| 34 Charles E. Sheets | 54 Mayor & City Council |
| 35 Mayor & City Council | 55 Mayor & City Council |
| 36 Bernard Bertram & Wf | 56 Mayor & City Council |
| 37 Exie B. Perkins | 57 Mayor & City Council |
| 38 Exie B. Perkins | 58 Mayor & City Council |
| | 59 Mayor & City Council |

Lots 11 to 13: Upon the completion of the Condemnation, Opening and Closing proceedings, fee simple title will be vested in the Mayor and City Council of Baltimore, free of highway use.

PLAT A & B
FOR THE CONDEMNATION AND CLOSING OF
CERTAIN STREETS AND ALLEYS
LYING WITHIN THE AREA BOUNDED BY
CALHOUN STREET, HARLEM AVENUE, CAREY
STREET AND EDMONDSON AVENUE.

IN ACCORDANCE WITH RESOLUTION NO. 125
MAYOR AND CITY COUNCIL OF BALTIMORE
APPROVED: MAY 13, 1953
SCALE: 1 INCH = 50 FEET

John B. Arthur
DIRECTOR OF ASSESSMENTS
Superintendent
ACT. SECRETARY

APPROVED: *Benjamin J. Traynor*
DIRECTOR OF PUBLIC WORKS

James M. Hunt
ENGINEER OF SURVEYS

279-A-14c

M 3875 - 11