
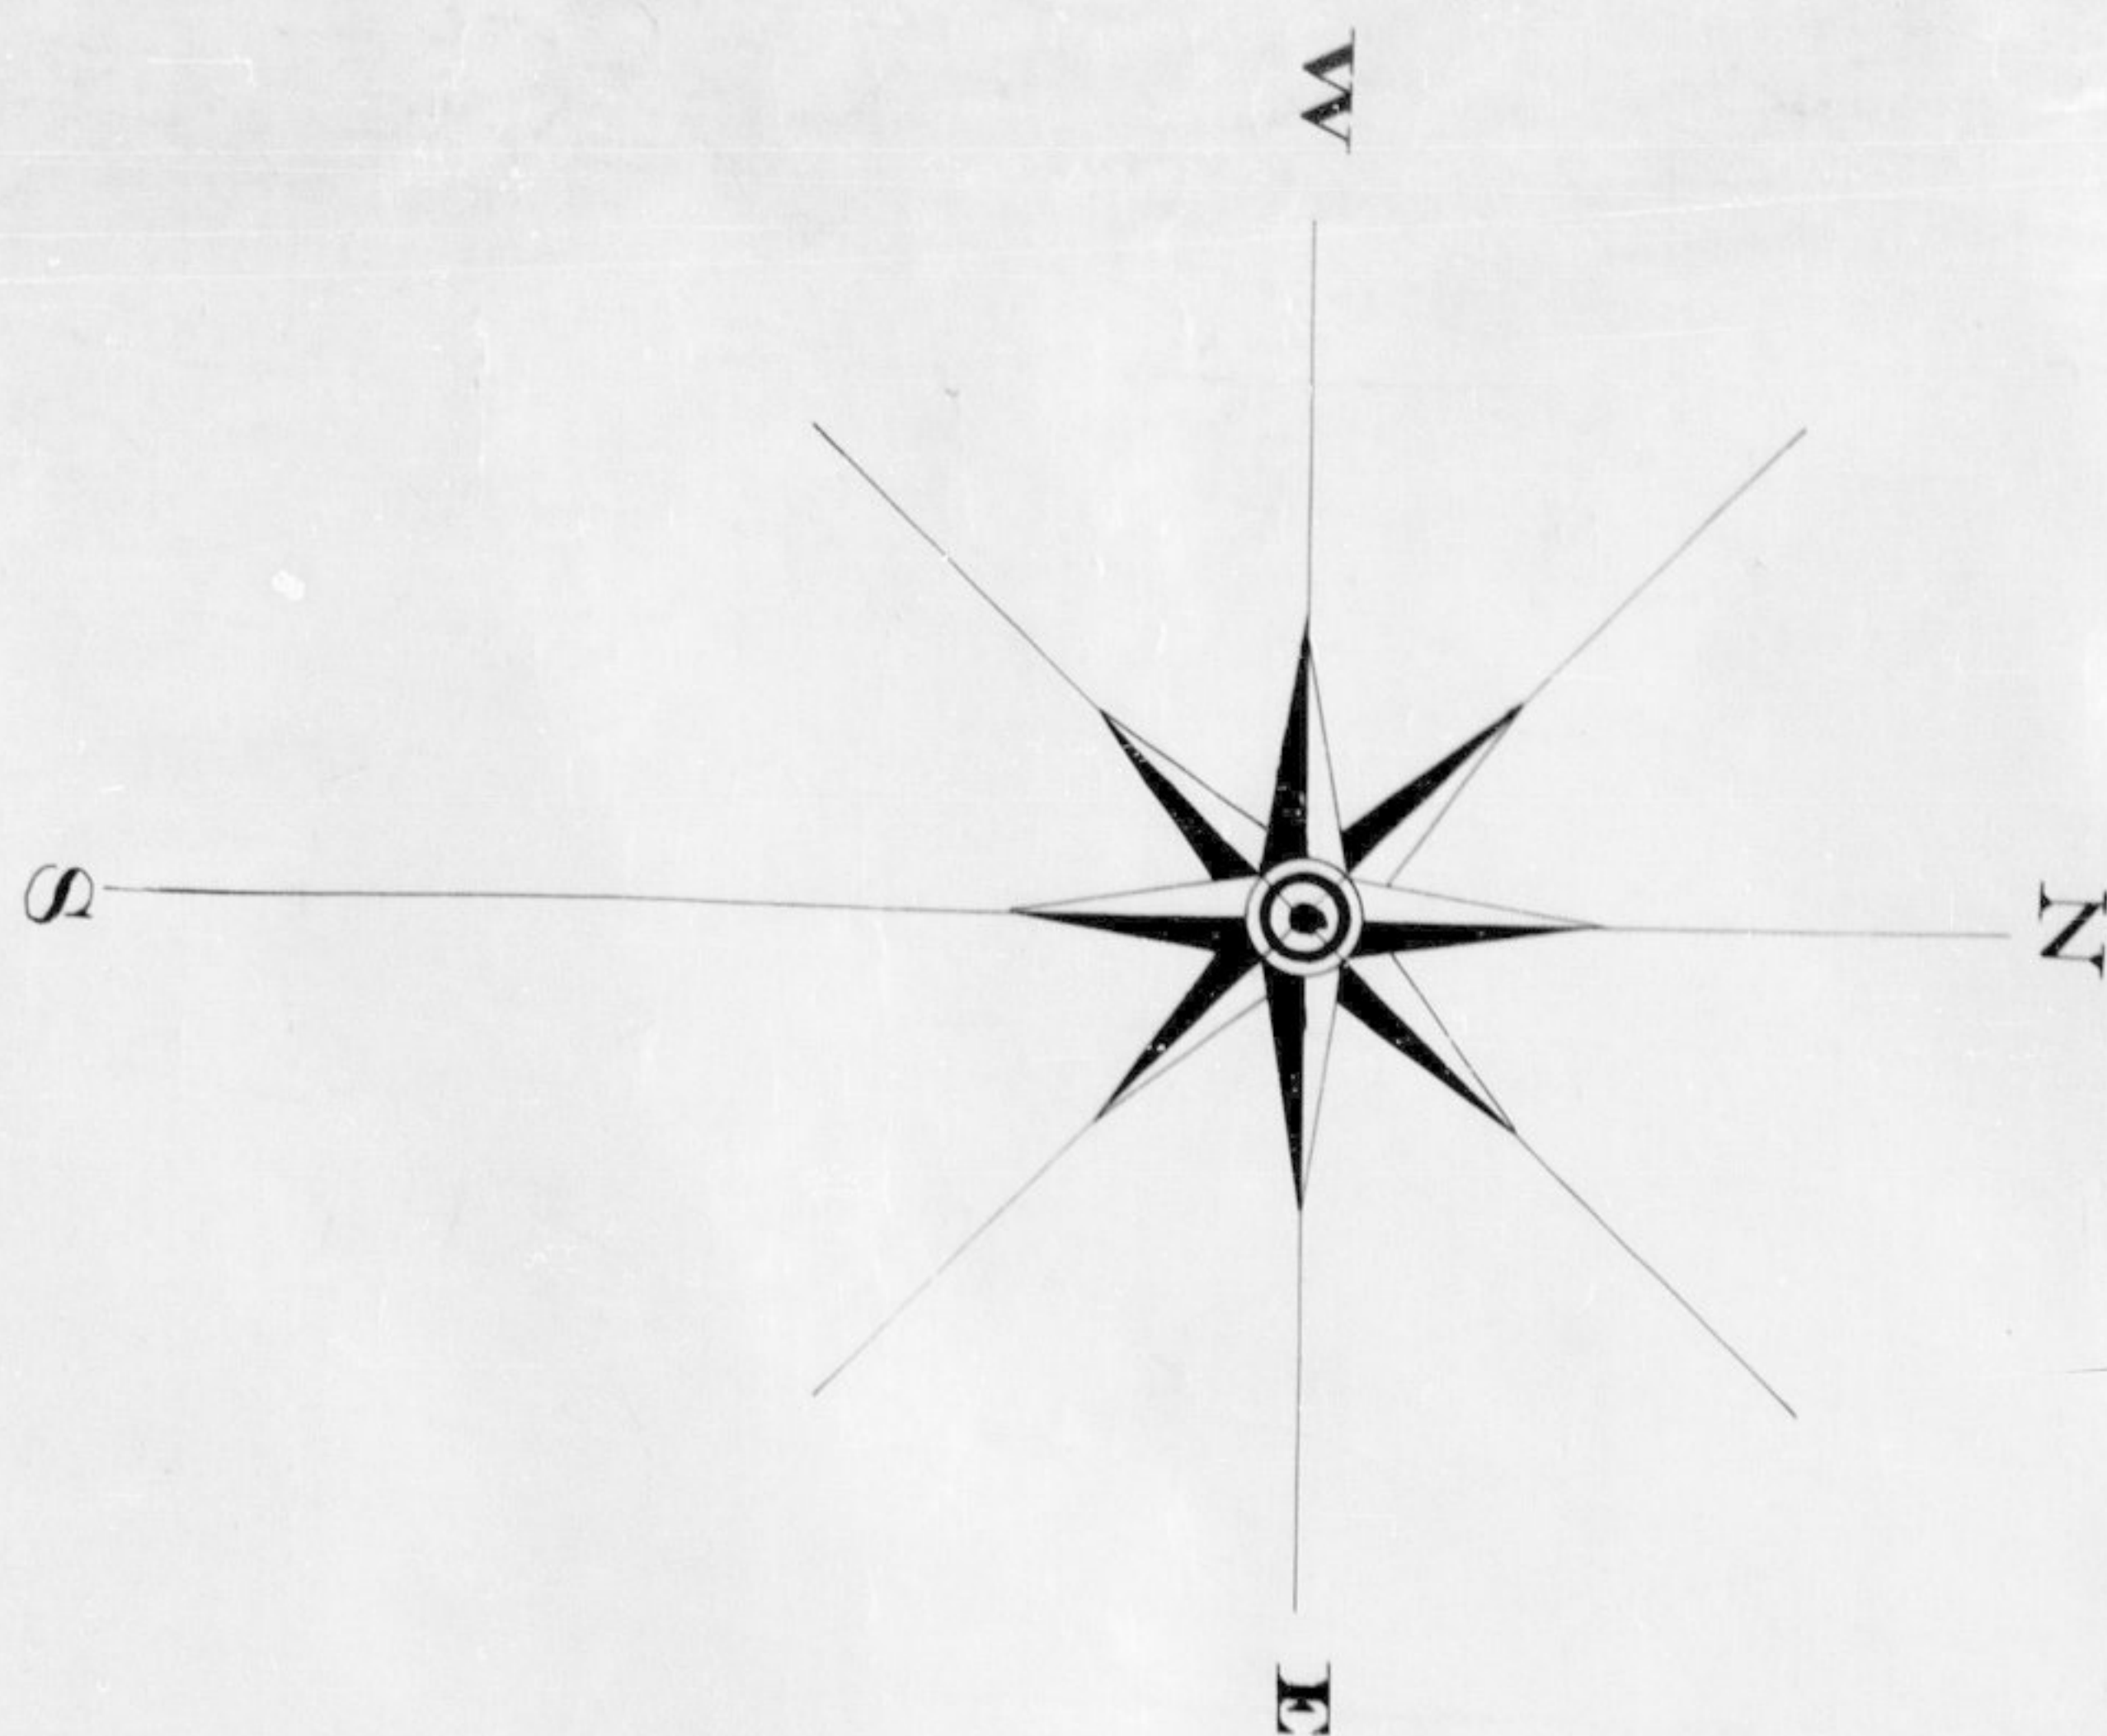


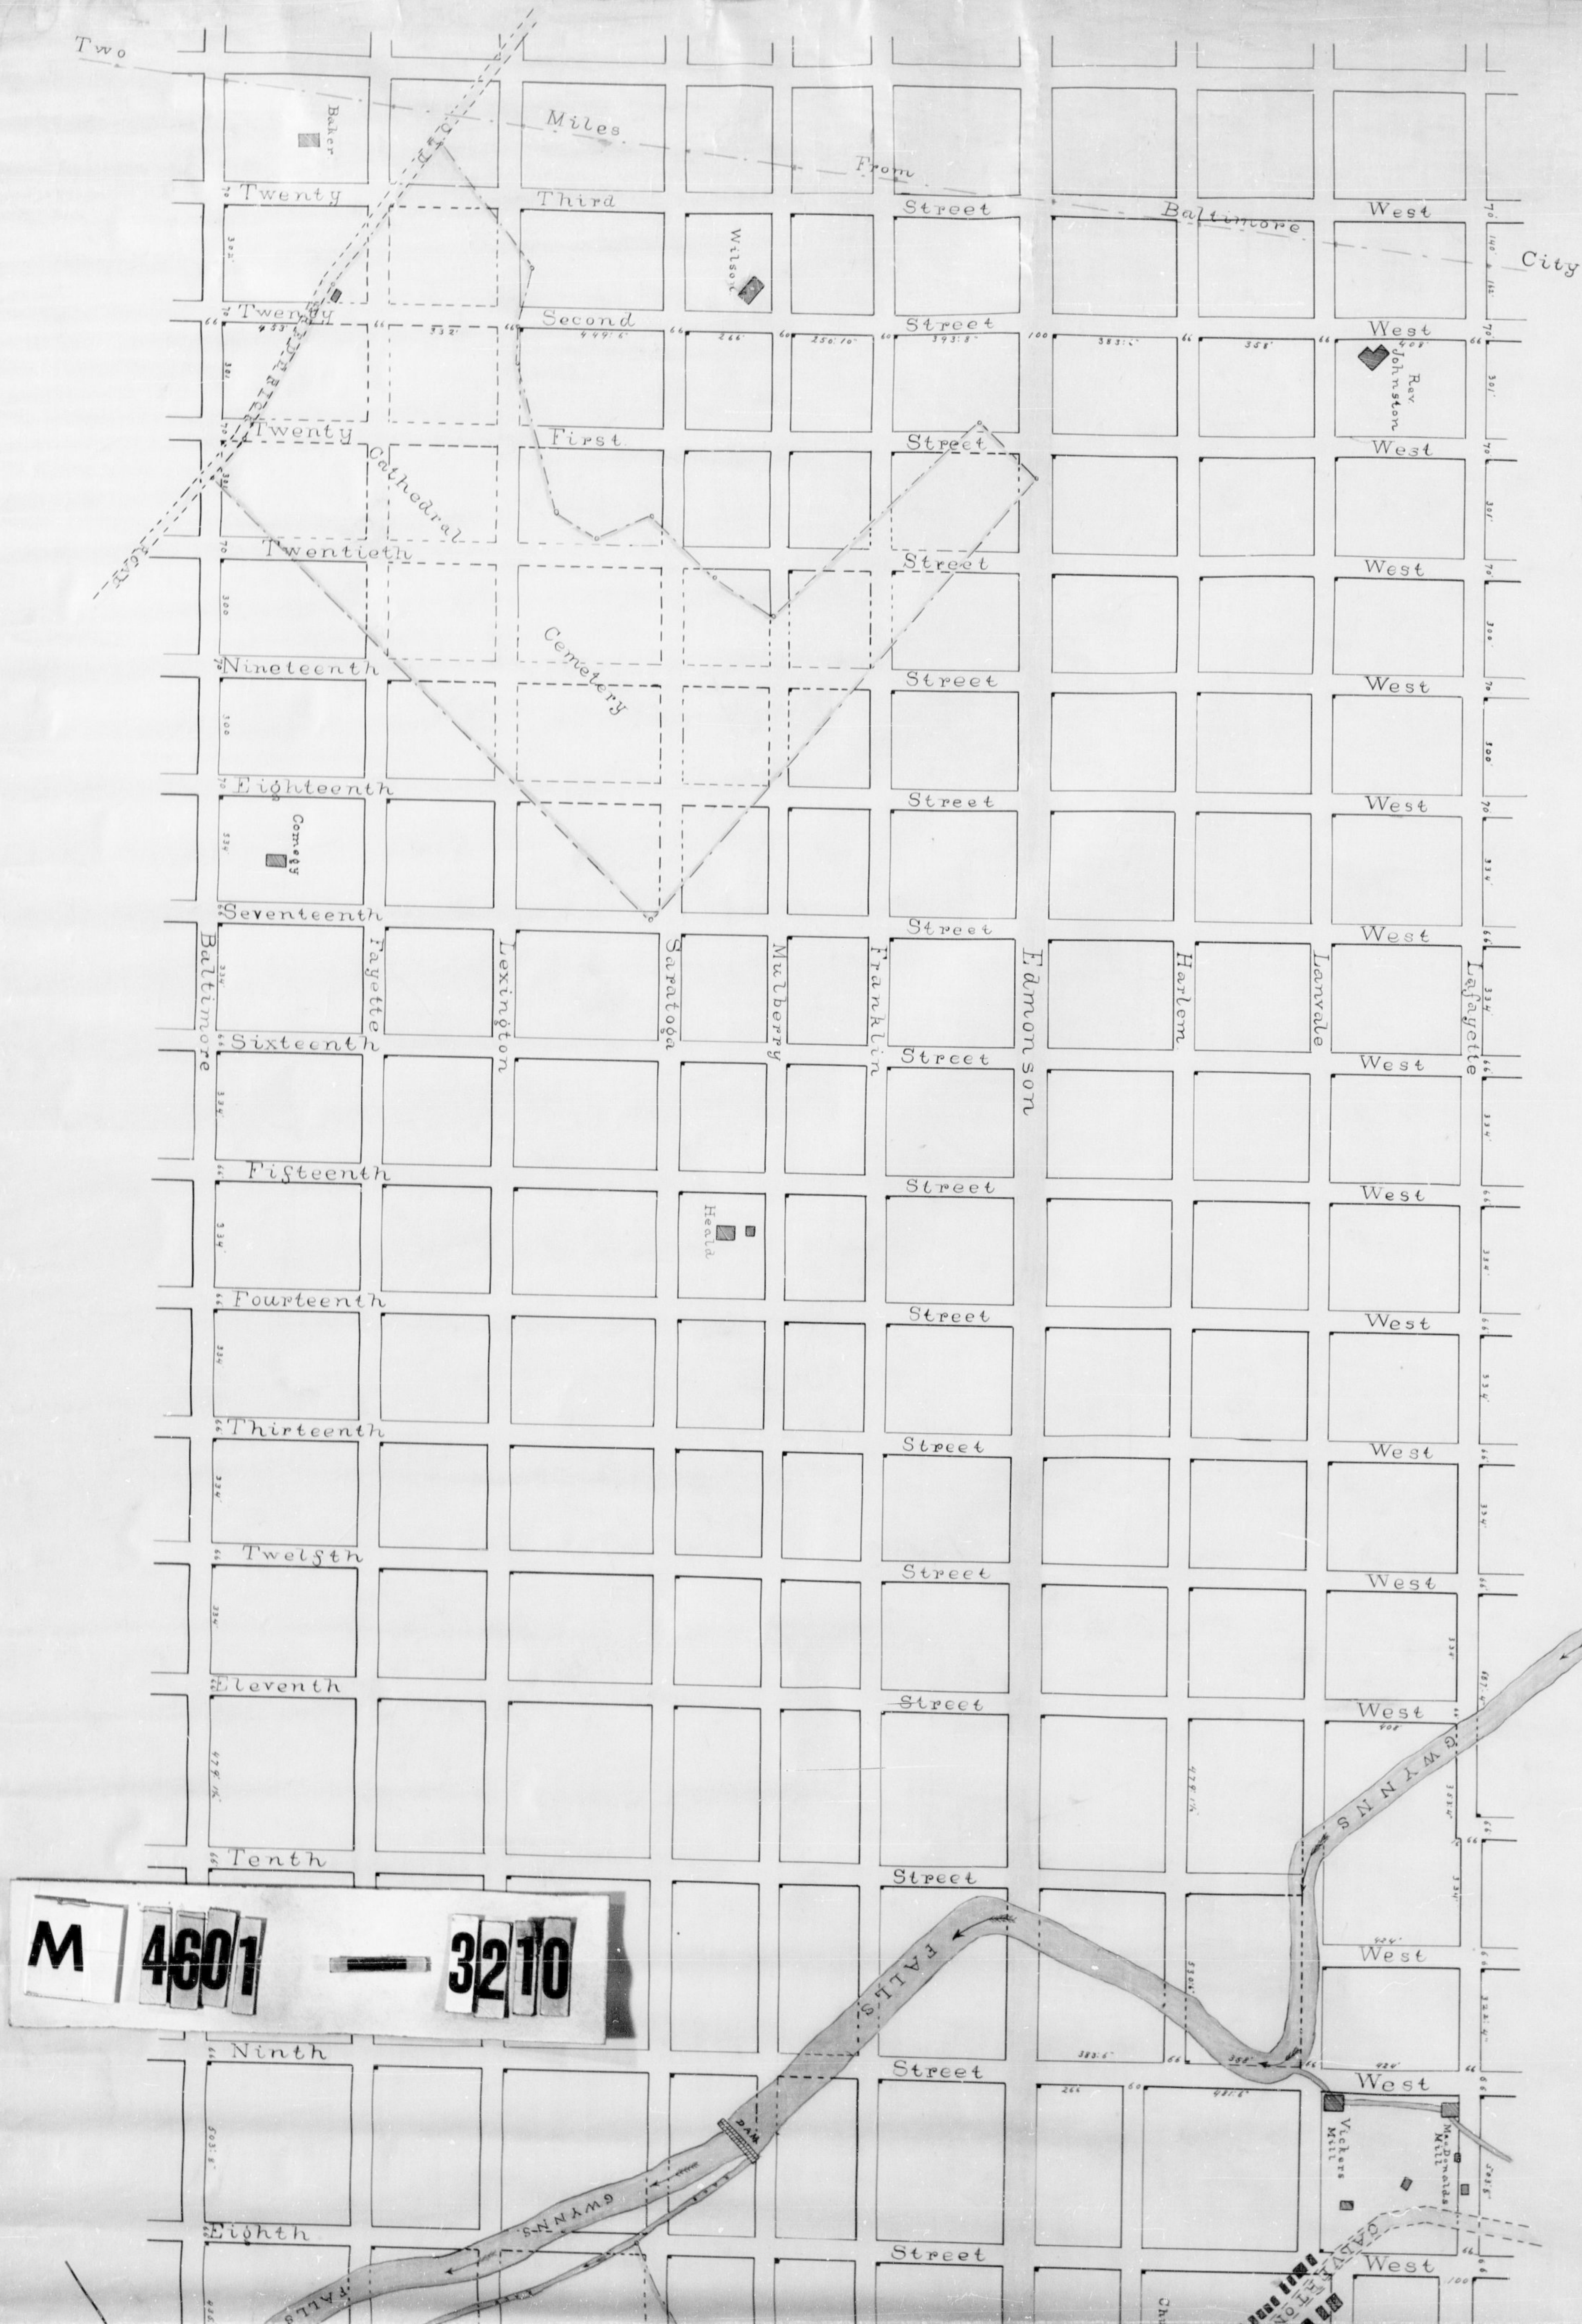

Filed February 20th 1873 in the Office of the County Commissioner for Ball's County

Geo. Jacob Marshall Treasurer

OF BALTIMORE COUNTY, AS laid out into Streets and Avenues under an act of General Assembly of Maryland also act Supplementary thereto passed Ses of 1772. We the undersigned Street Commissioners for Laying off Streets in Baltimore City Respectfully return and report that we have laid off all that territory lying in said County west of Baltimore Avenue Extended to Baltimore Street, including the same (Talleyette Avenue having been Returned to Streets and Avenues and extended into said County two miles by names and numbers as designated and numbered such Explanations as also are herewith filed as a part of this our return and report and have designated No 15.

EDMONSON AVENUE which appears on this plat is not to be included in this return, said Avenue having returned and only appears upon this plat for the purpose of showing its connection with the Streets of this City under our hands and seals this 19th day of February 1873.

First Section Fifteen

John D. East.