


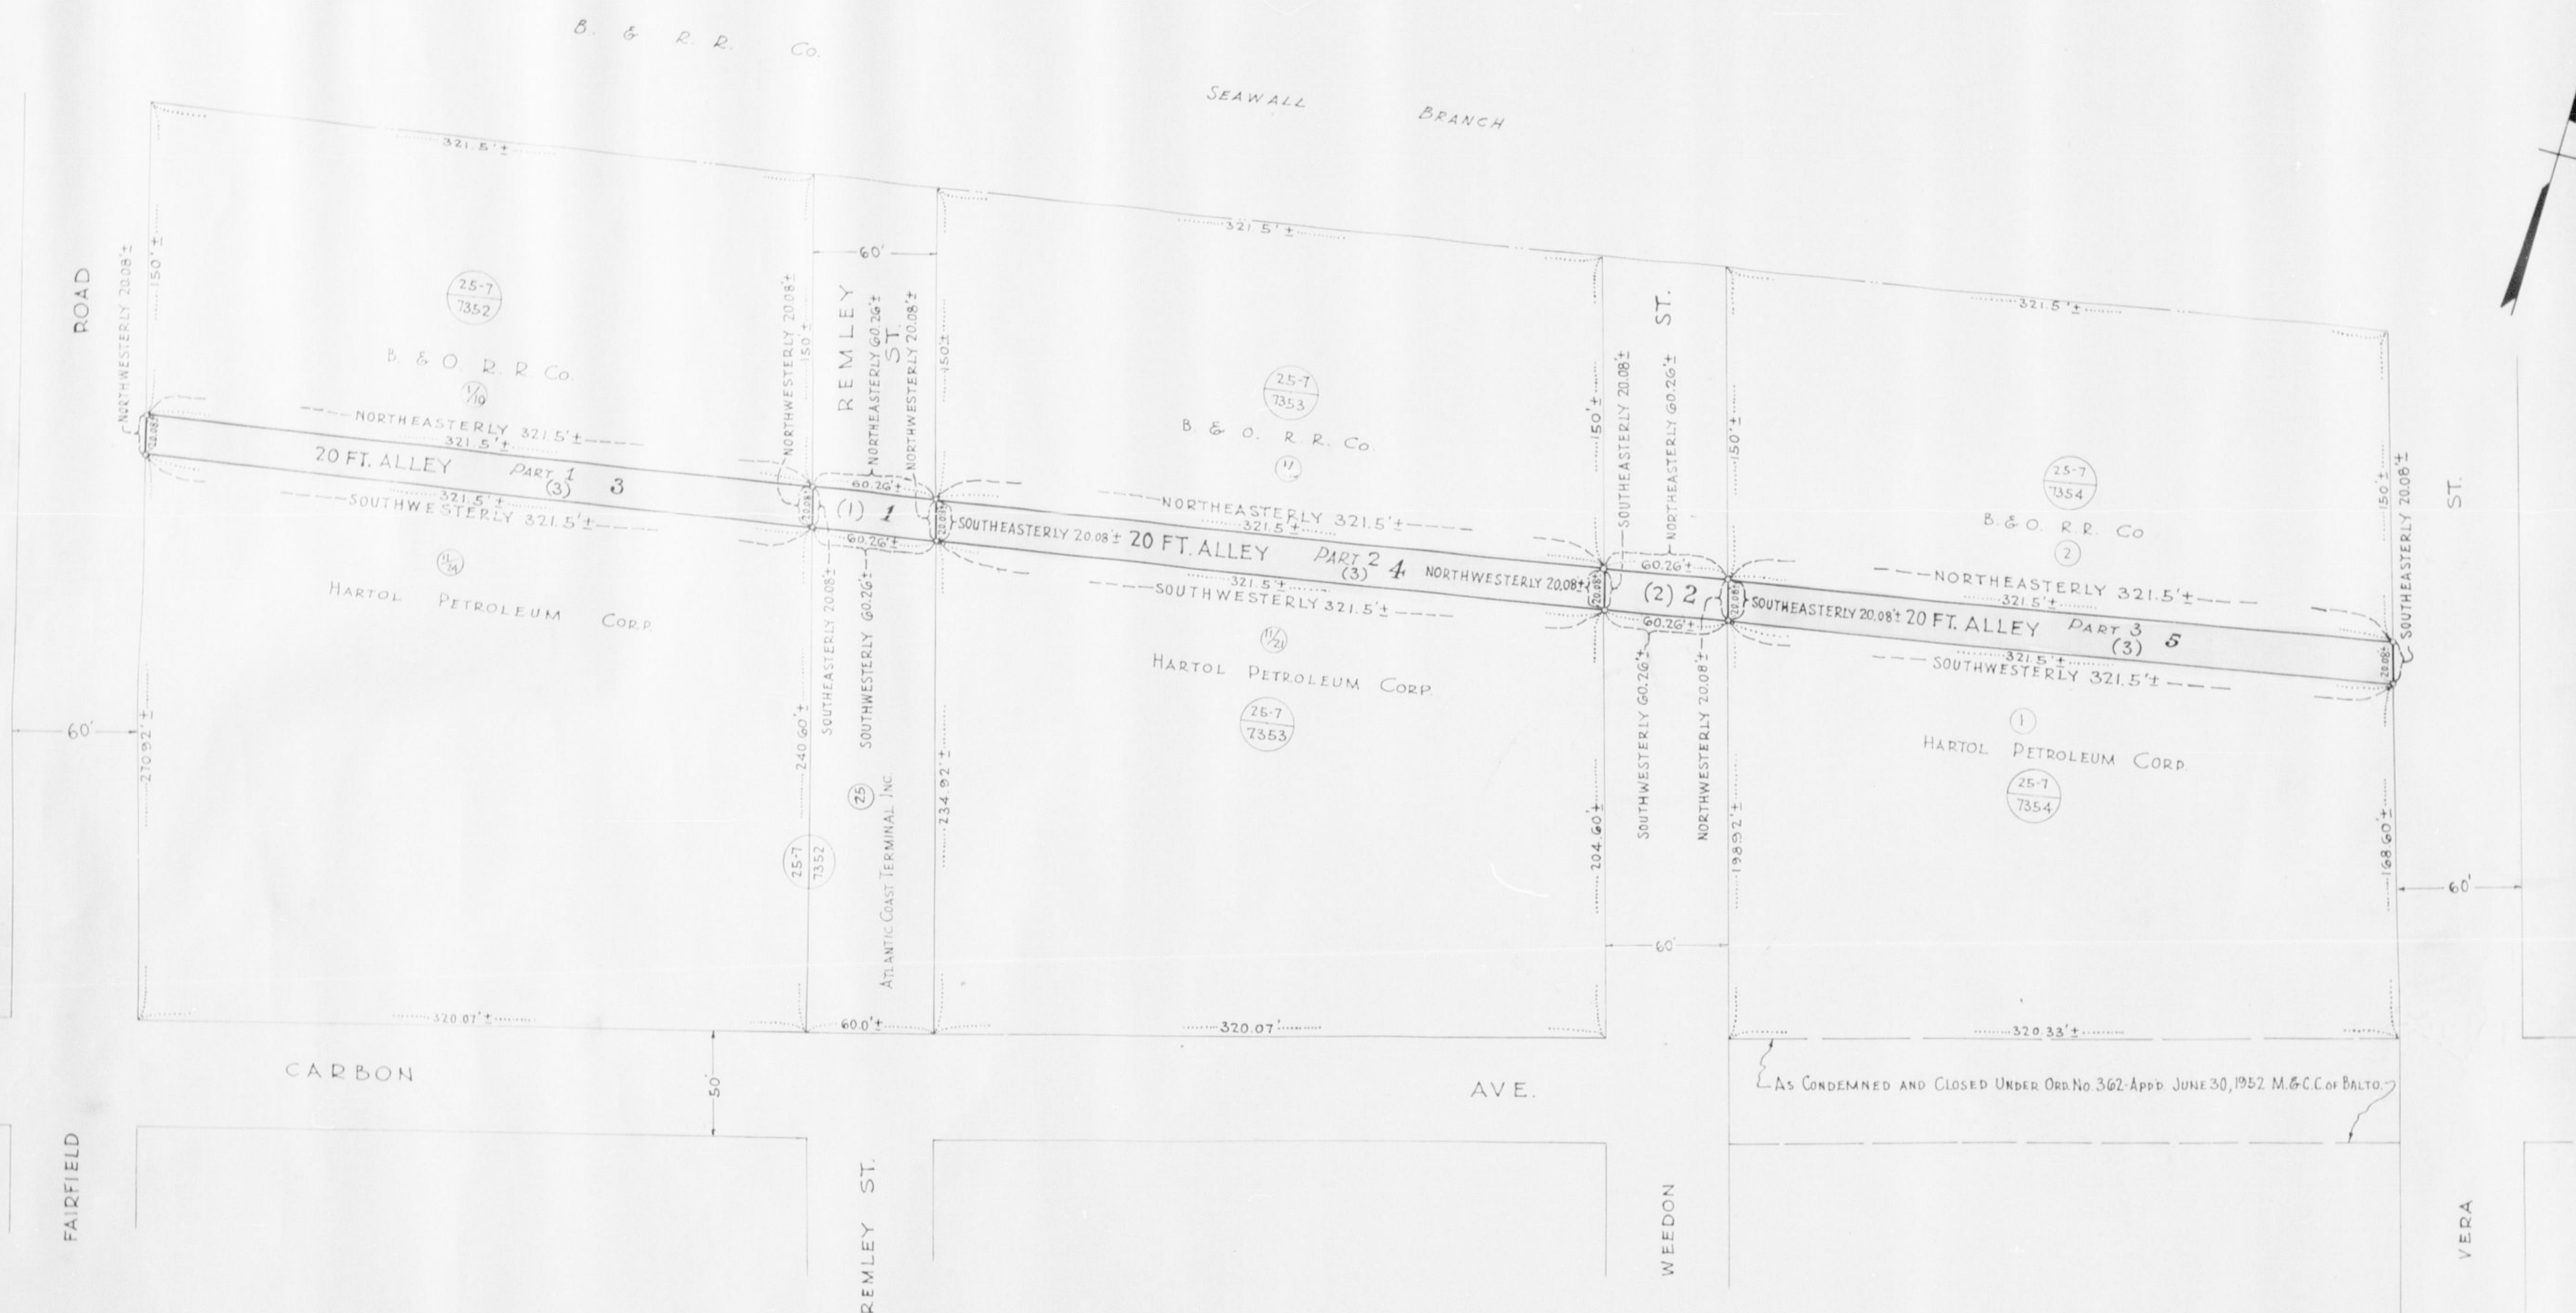

1 TO 5 UPON THE COMPLETION OF THE CONDEMNATION, OPENING AND CLOSING PROCEEDINGS, THE SIMPLE TITLE WILL BE VESTED IN THE MAYOR AND CITY COUNCIL OF BALTIMORE, FREE OF HIGHWAY USE.

APPROVED: DIRECTOR OF PUBLIC WORKS

John B. Arthur
DIRECTOR OF ASSESSMENTS

SECRETARY

PLAT A & B
FOR THE CONDEMNATION AND CLOSING OF
CERTAIN STREETS AND ALLEYS, OR PORTIONS
THEREOF.

LYING WITHIN THE AREA BOUNDED BY
CARBON AVENUE (AS NOW OR FORMERLY LAID OUT),
FAIRFIELD ROAD, THE BALTIMORE AND OHIO RAILROAD
(SEAWALL BRANCH)

AND
VERA STREET

IN ACCORDANCE WITH ORDINANCE NO. 1142
MAYOR AND CITY COUNCIL OF BALTIMORE
APPROVED: JUNE 28, 1954

SCALE: 1 INCH = 40 FEET

ENGINEER OF SURVEYS

M 4898 — 34