


PRESSTMAN

STREET

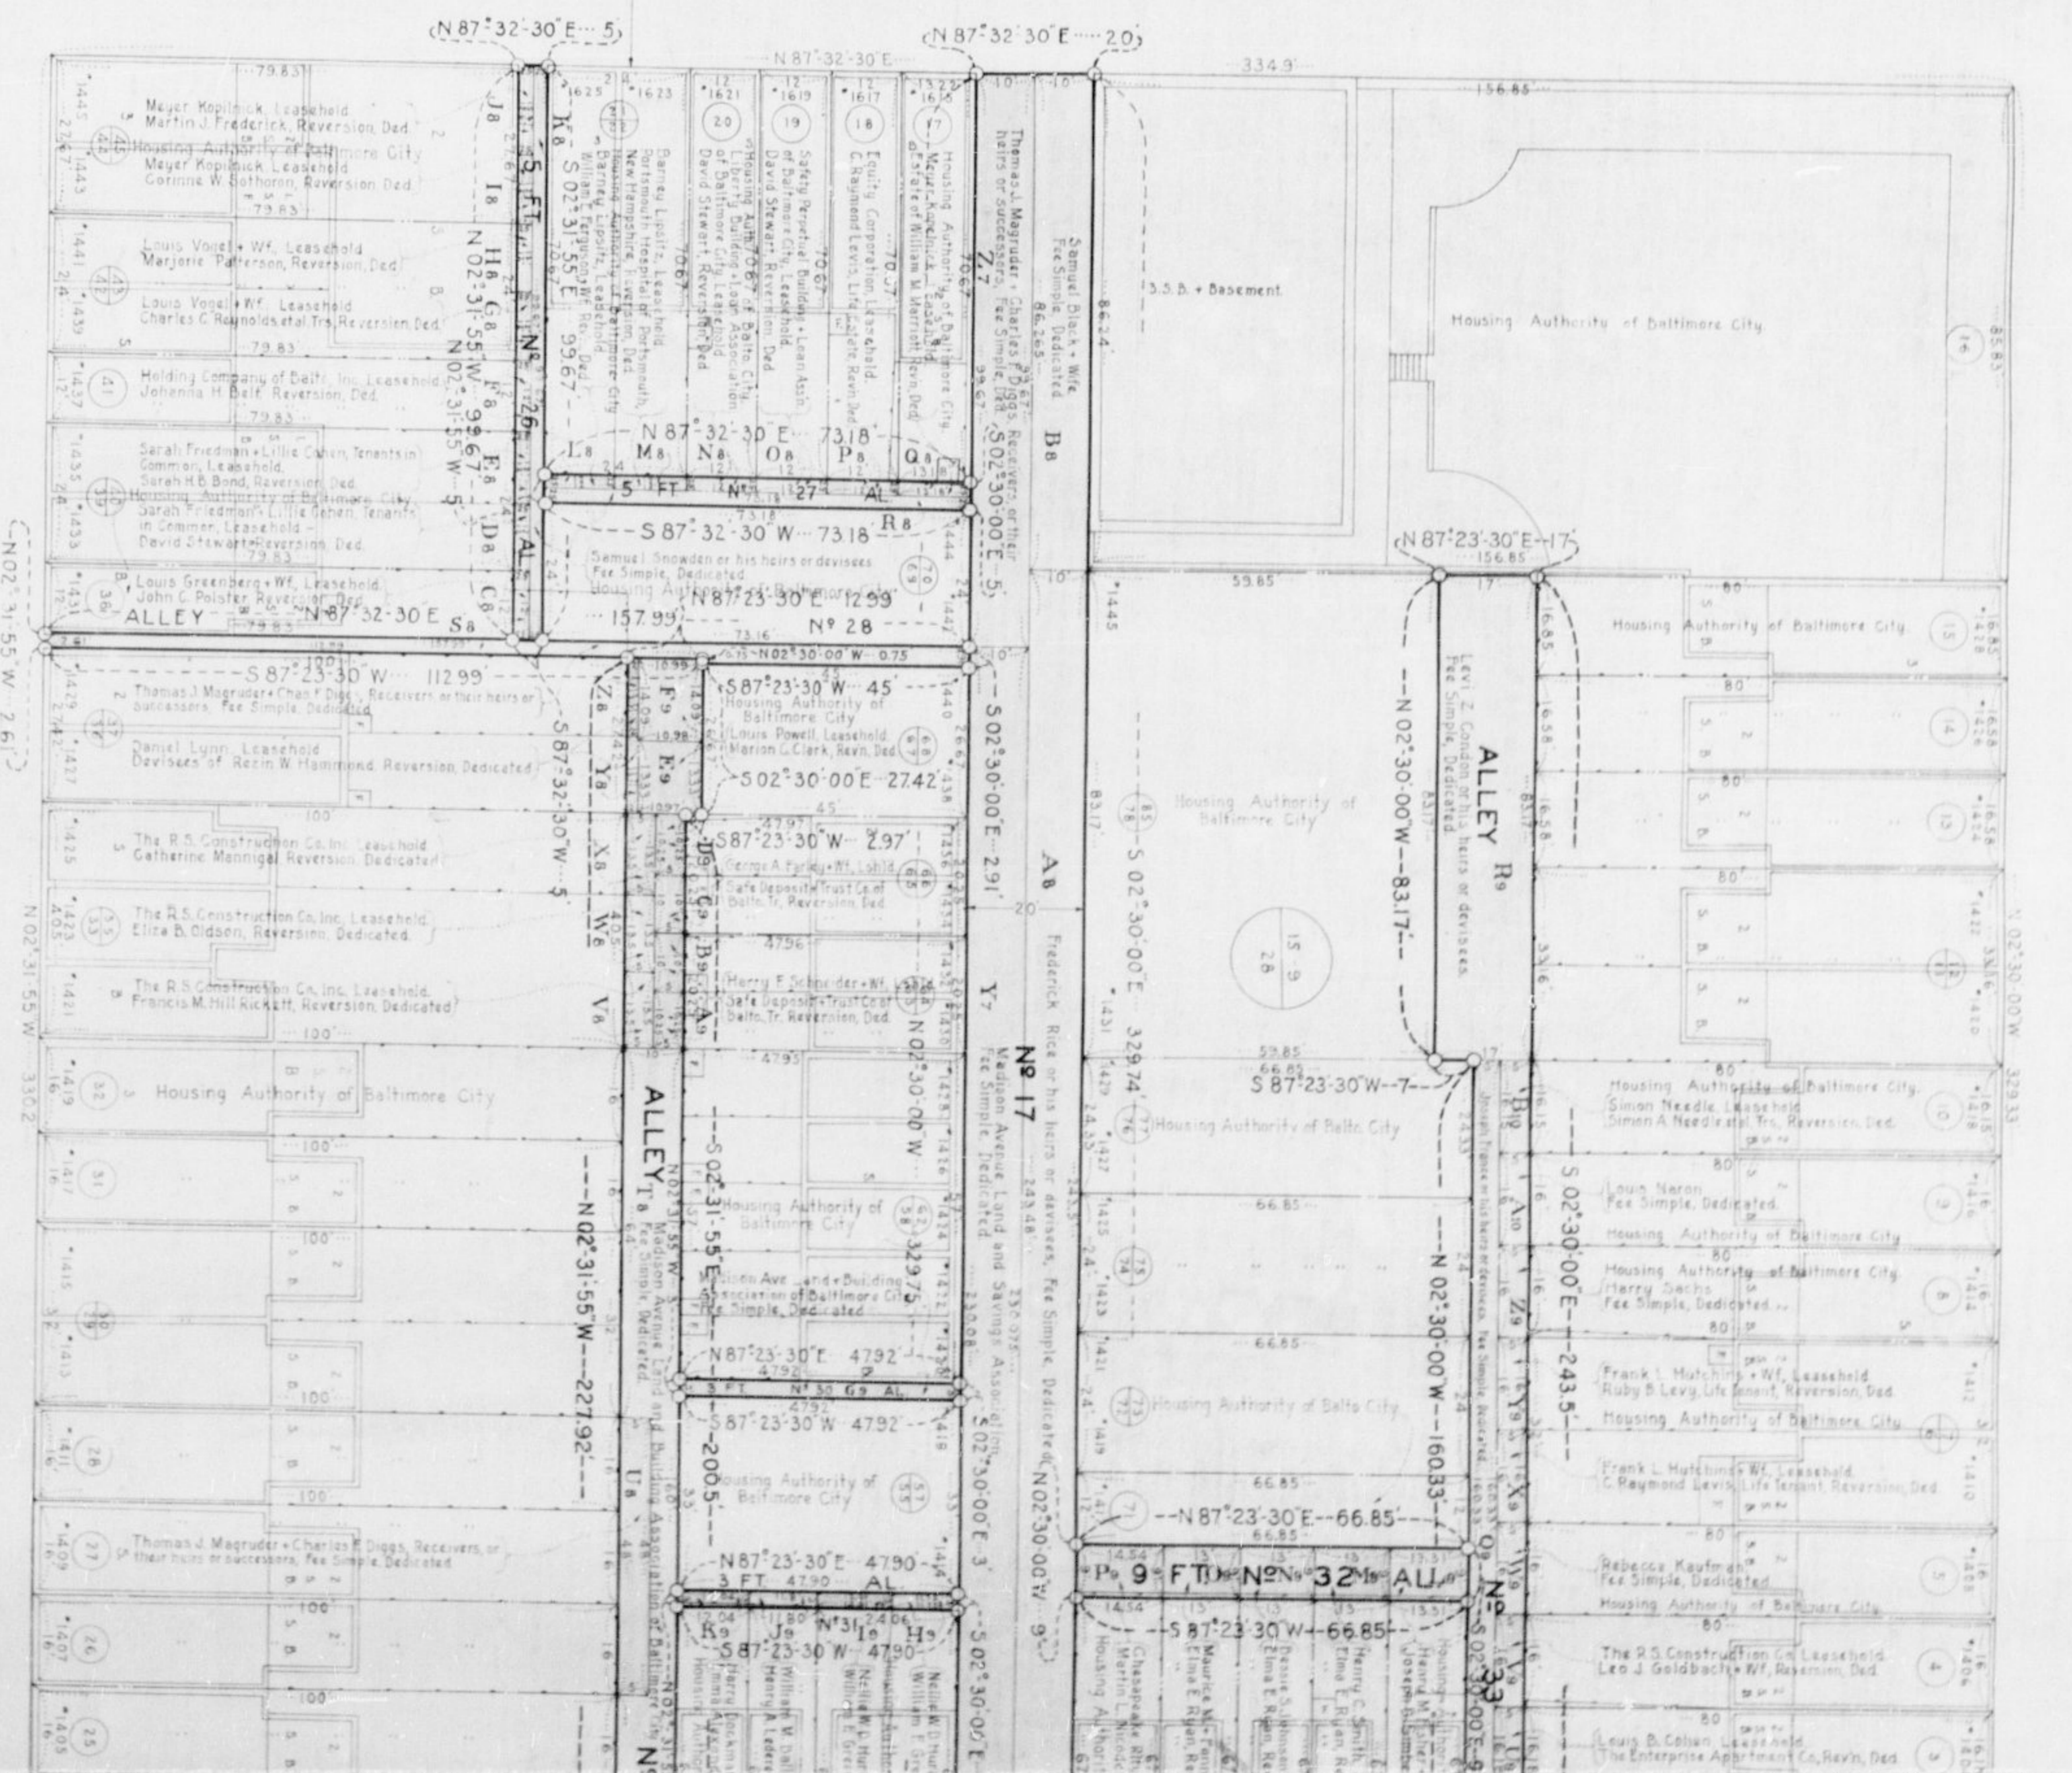

M 5086 — 108A