


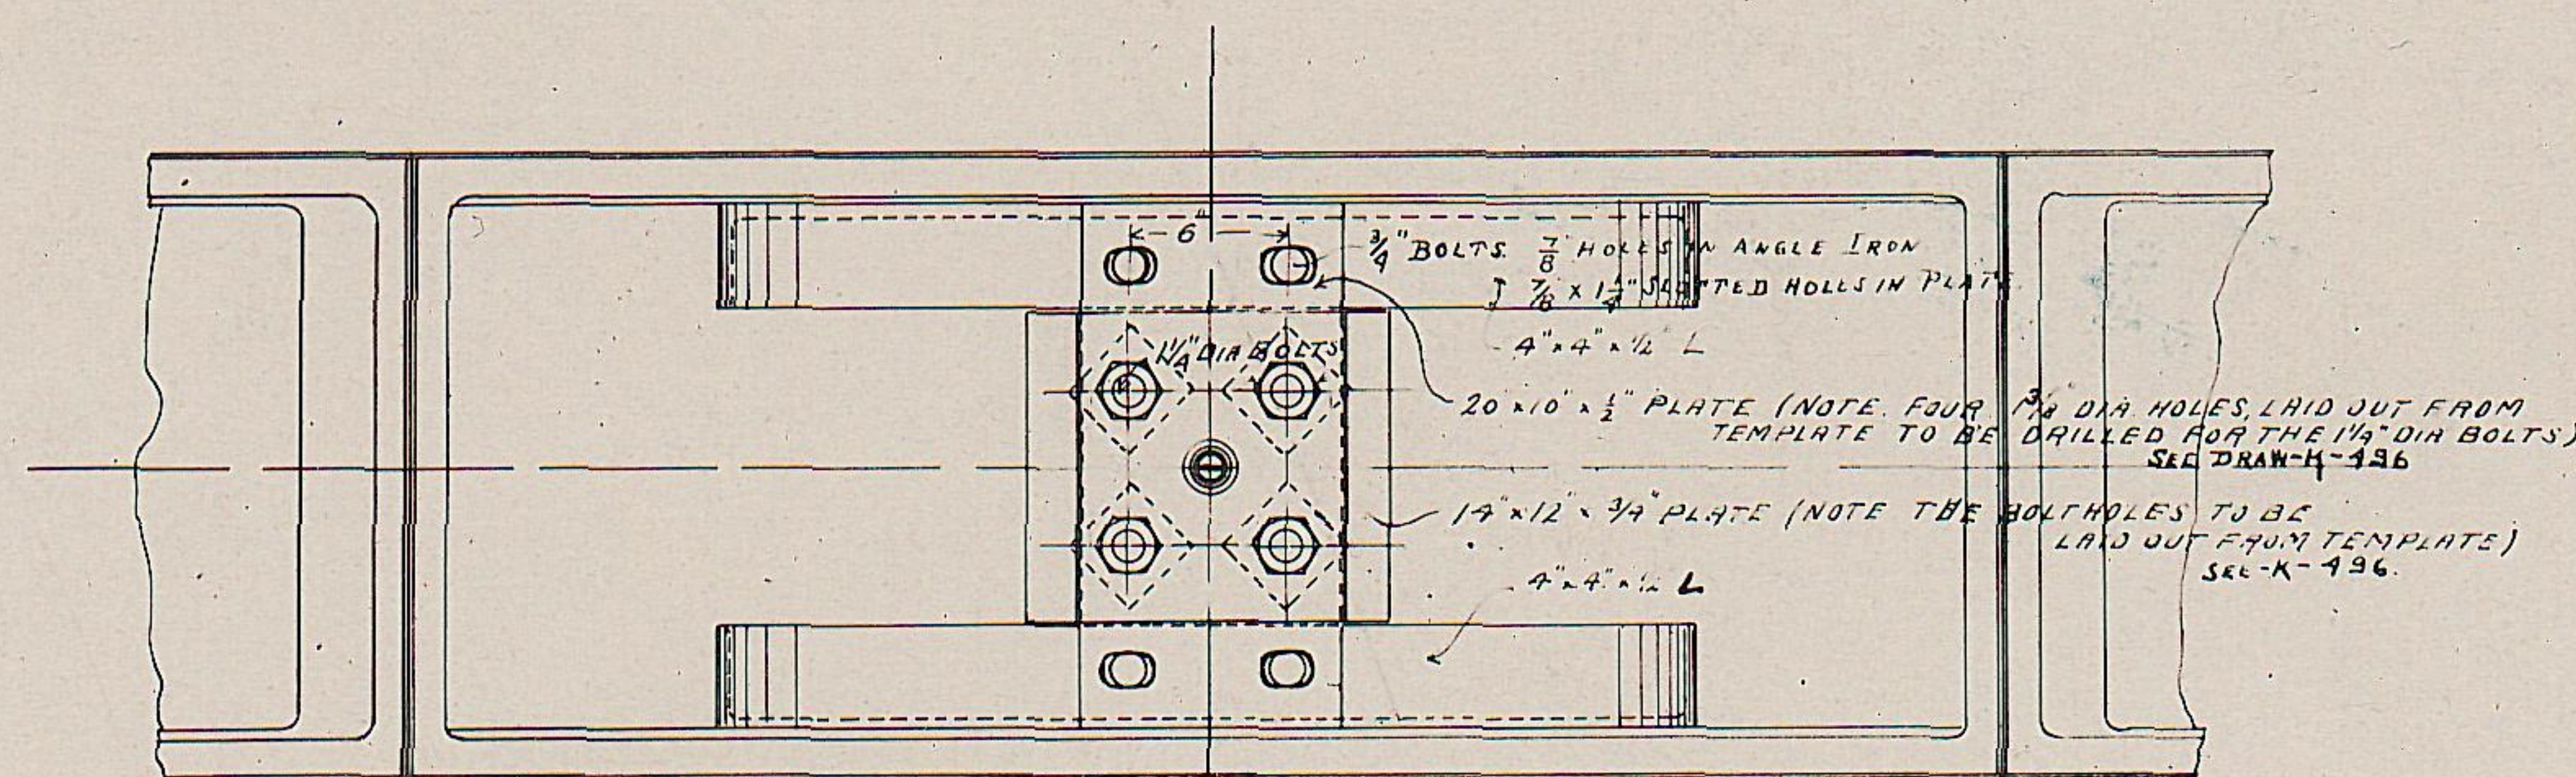


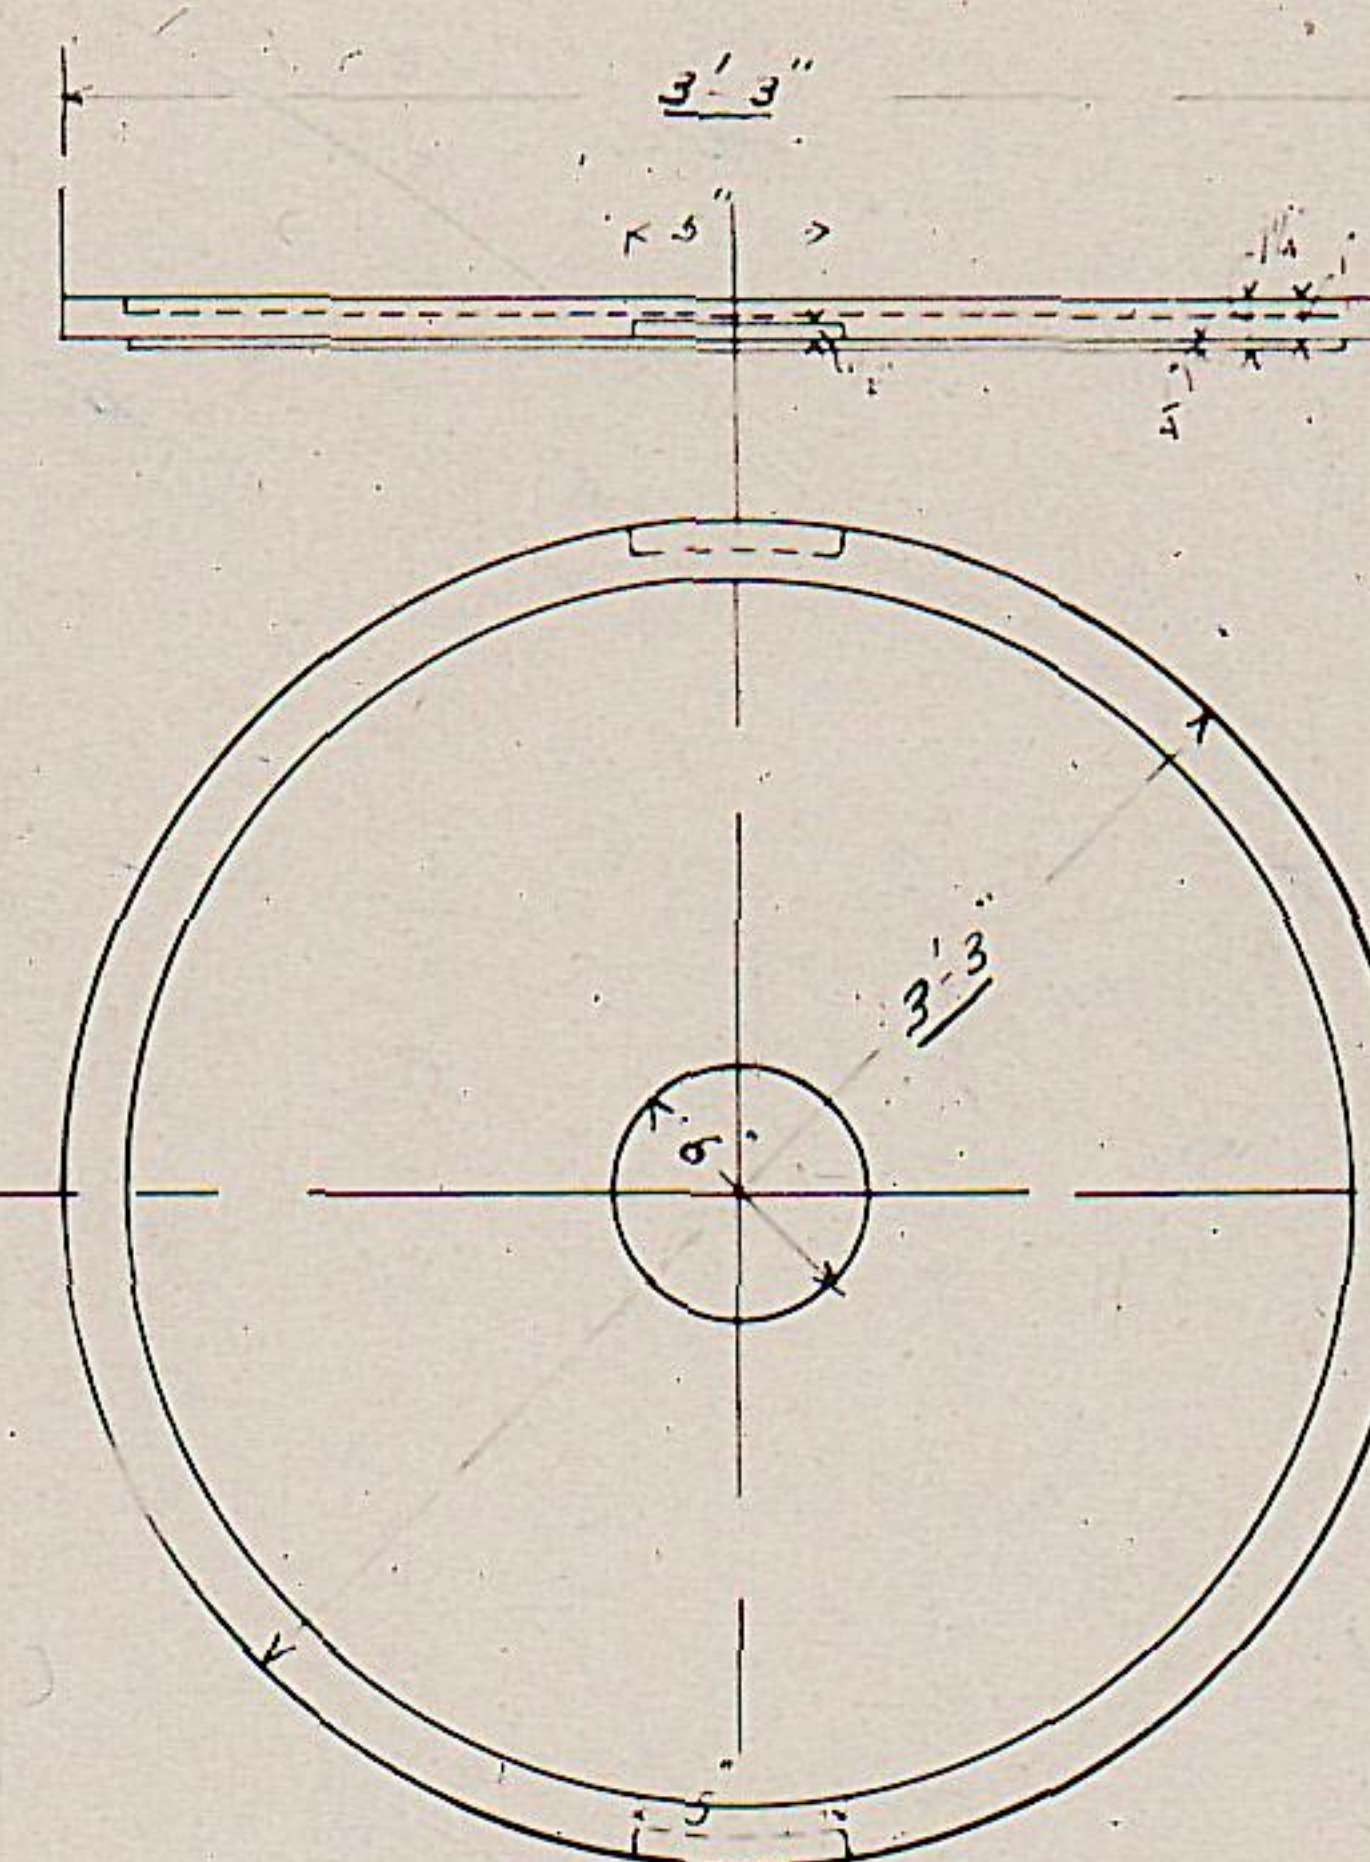


PLAN

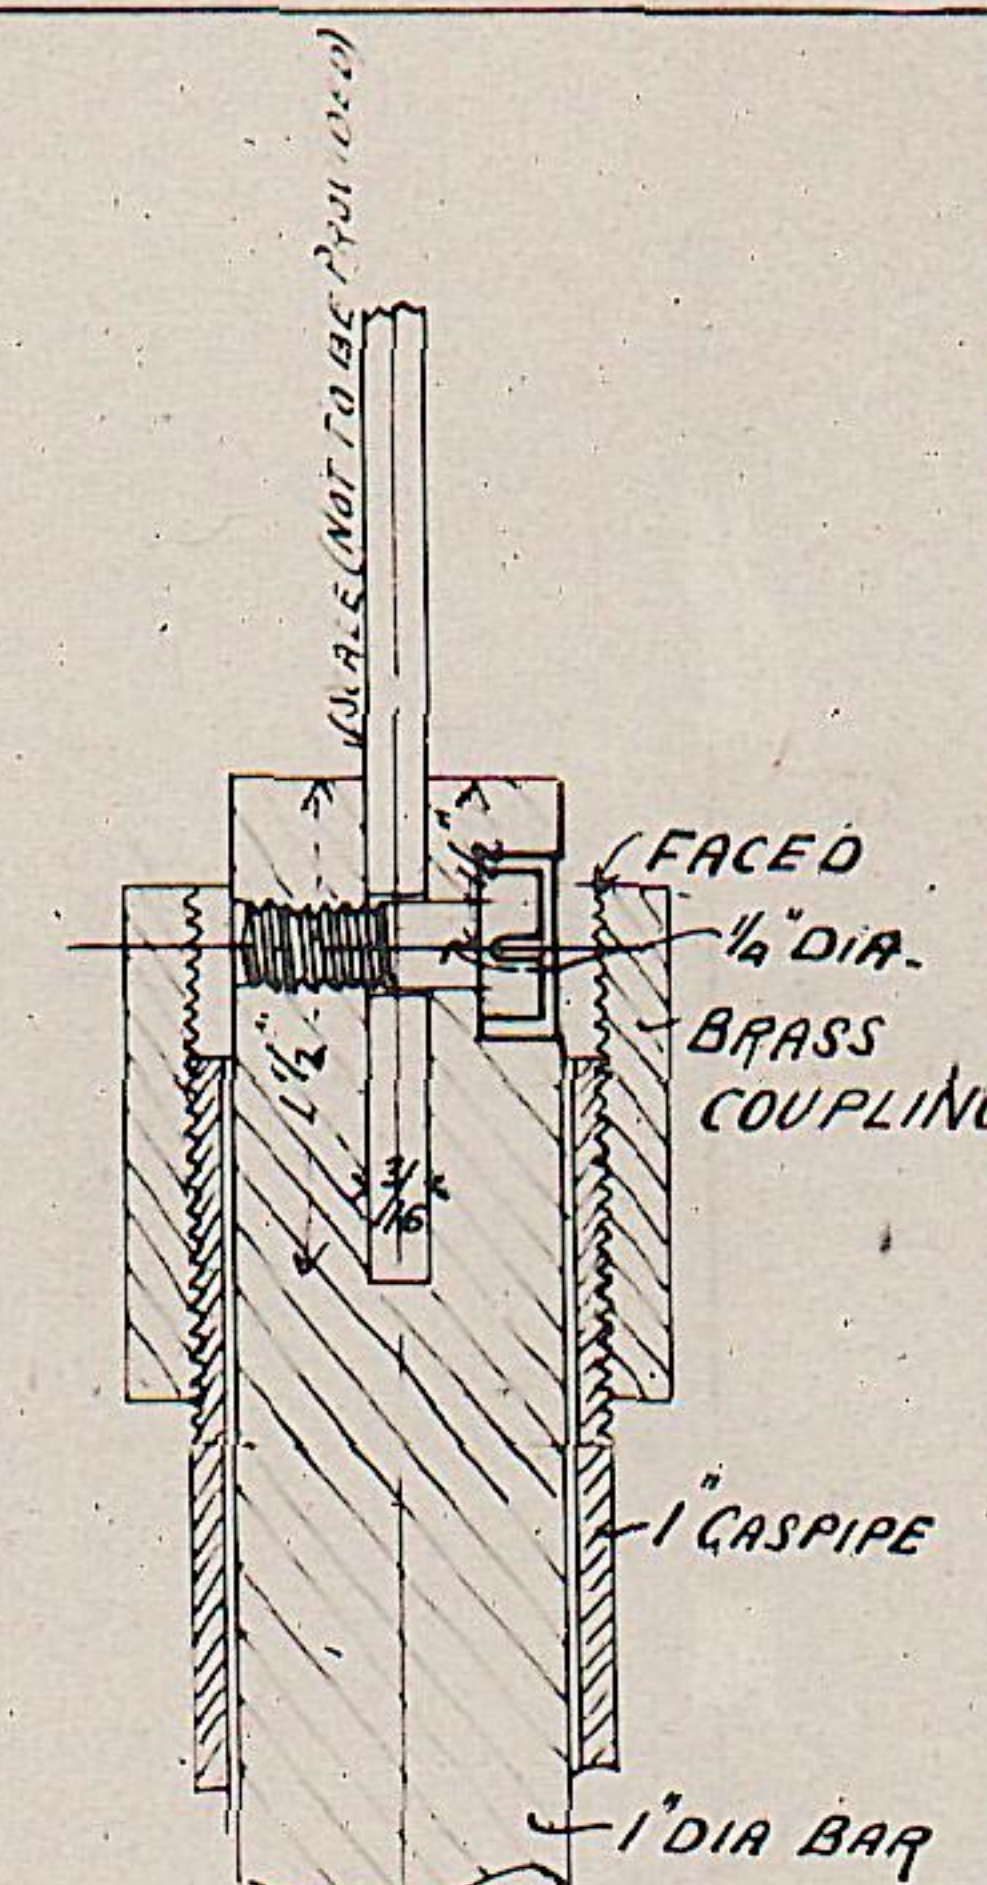


CAST IRON WEIGHT
(20 REQUIRED)

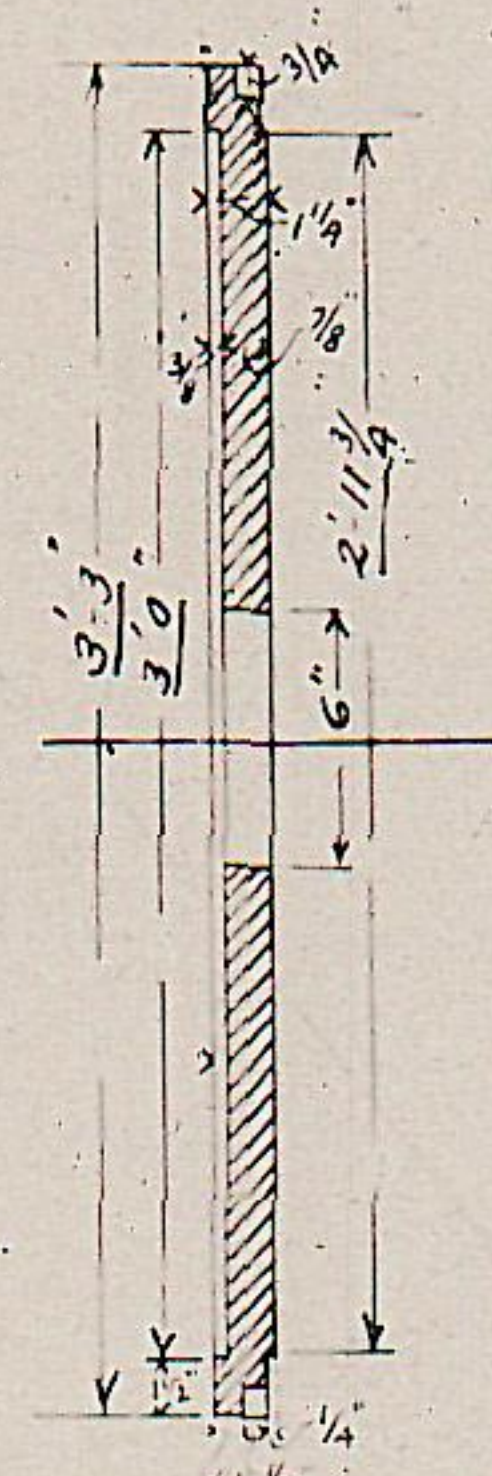

DETAILS OF SCALE
(FULL SIZE)

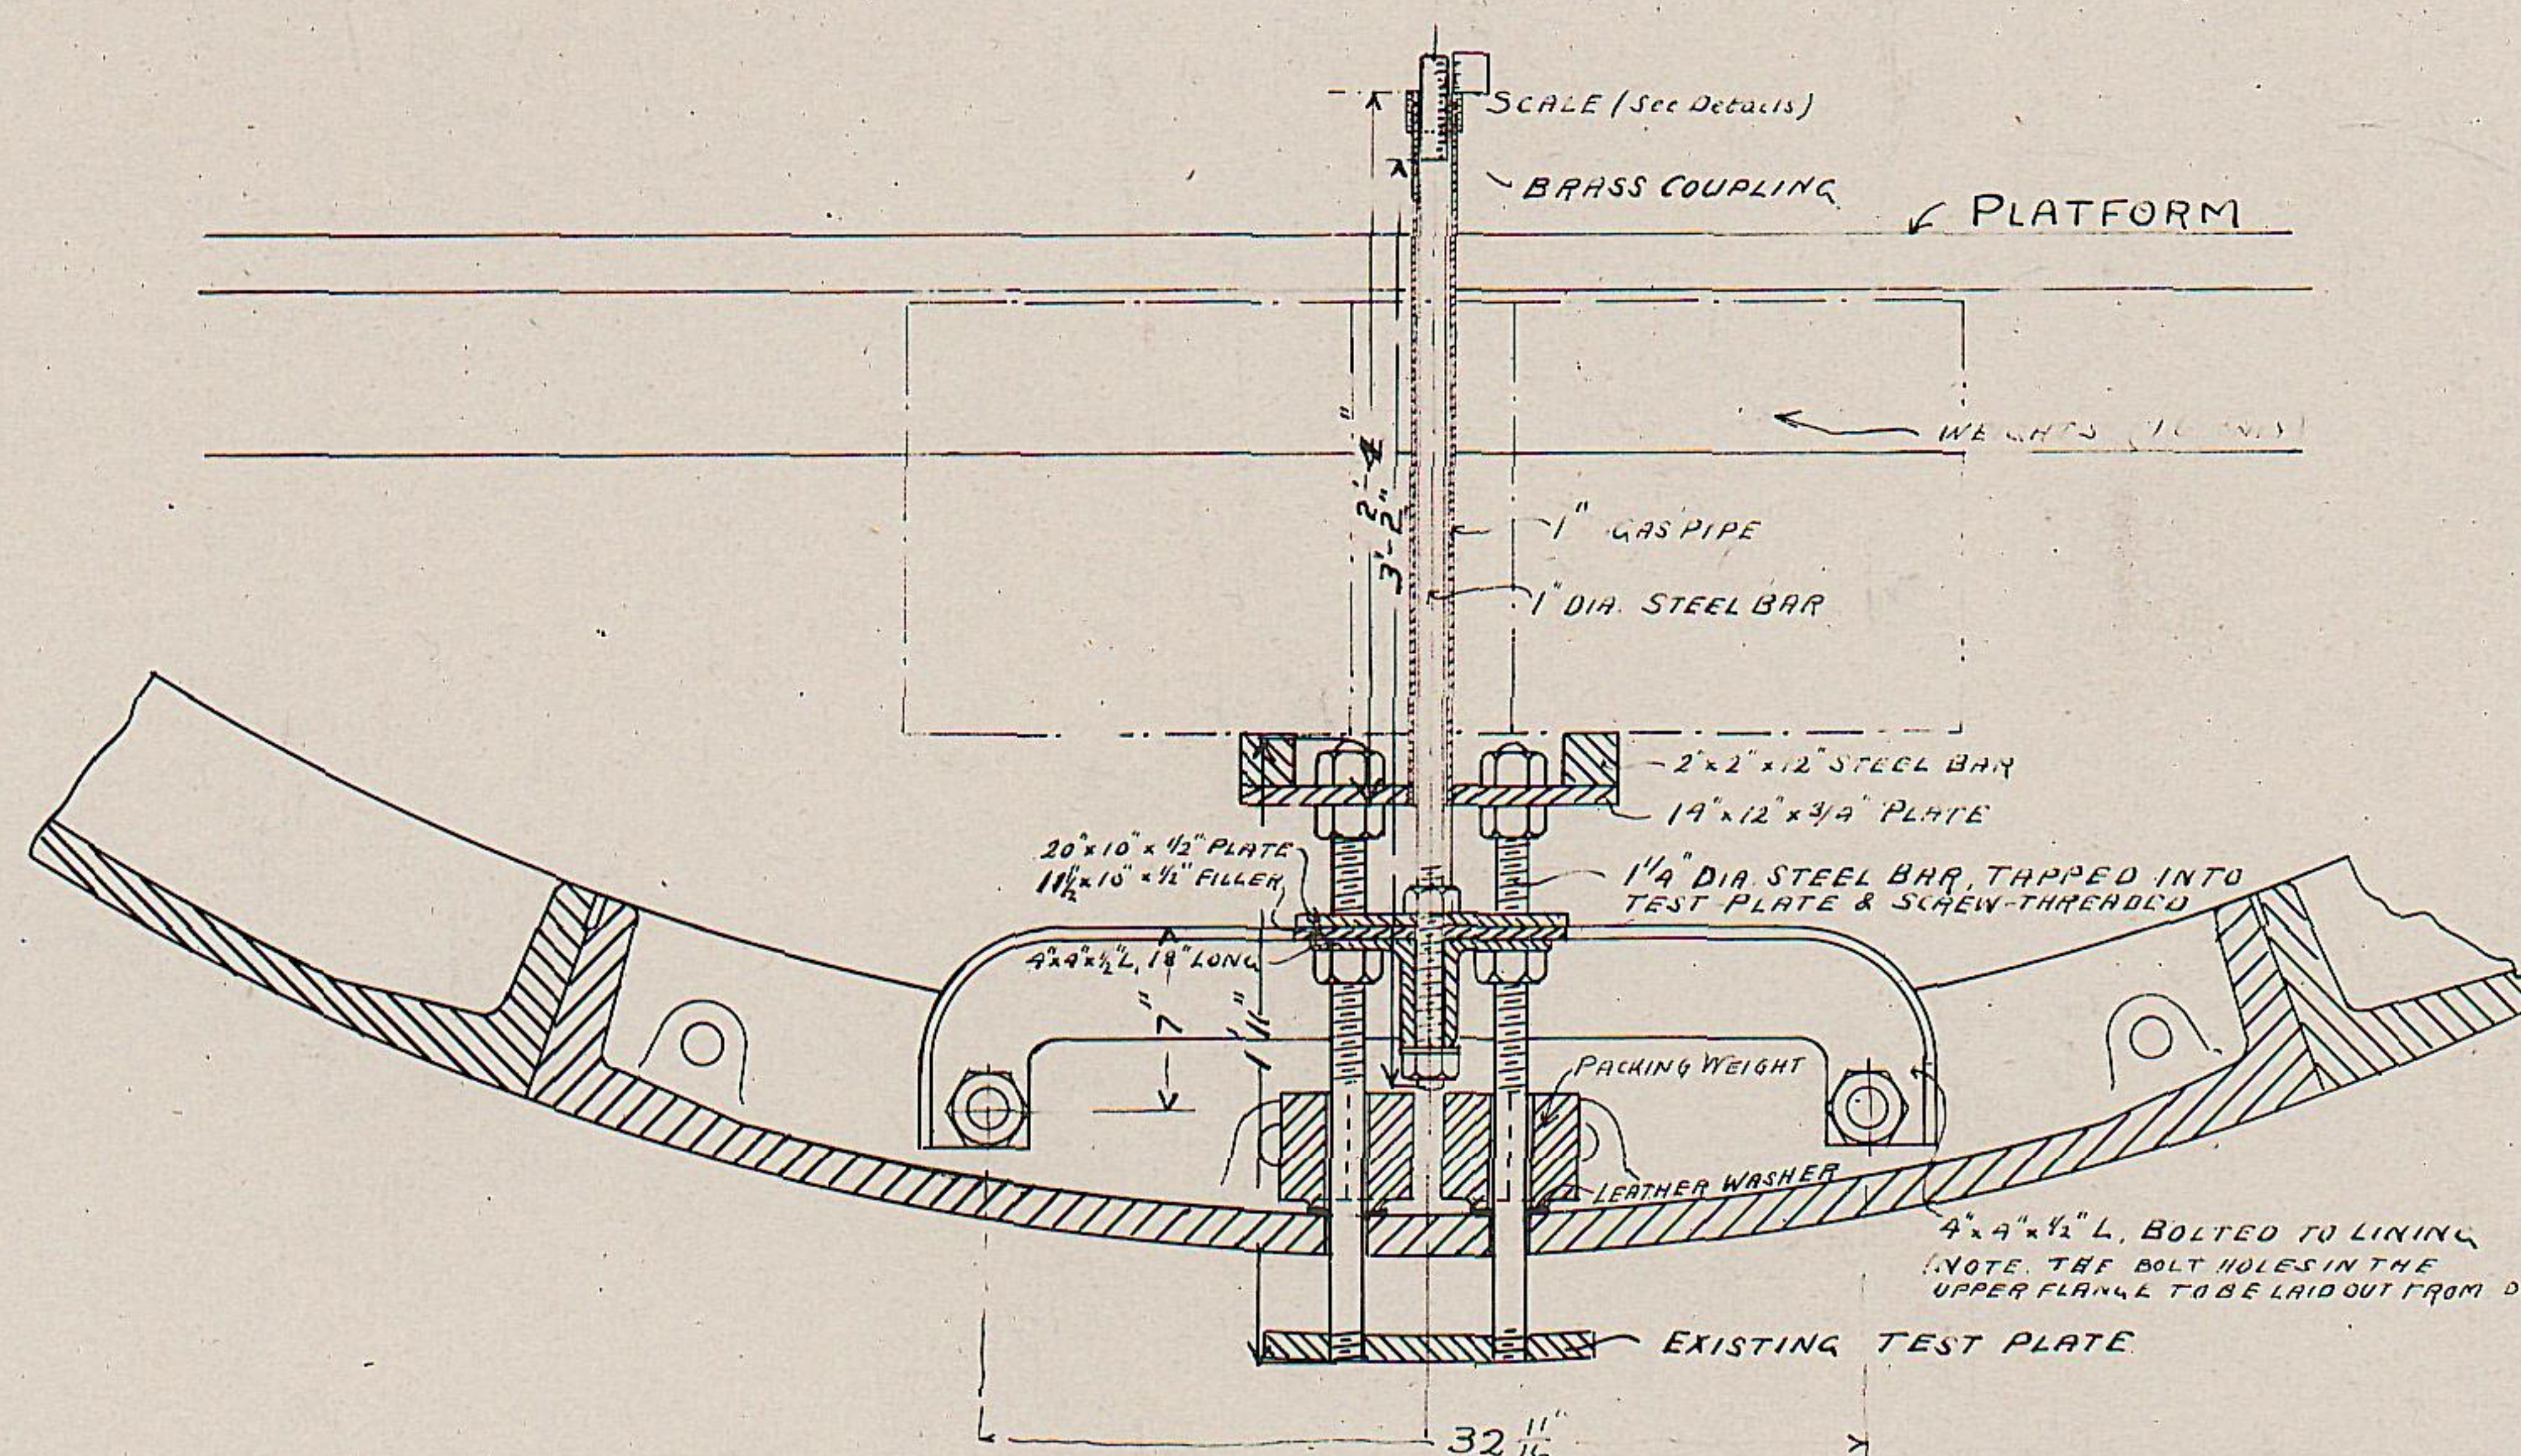

NOTE - FOR LOCATION OF HOLES IN SEGMENT AND FRAME
SEE DRAW. K-496
FOR SCALE AND VERNIER - SEE K-486.

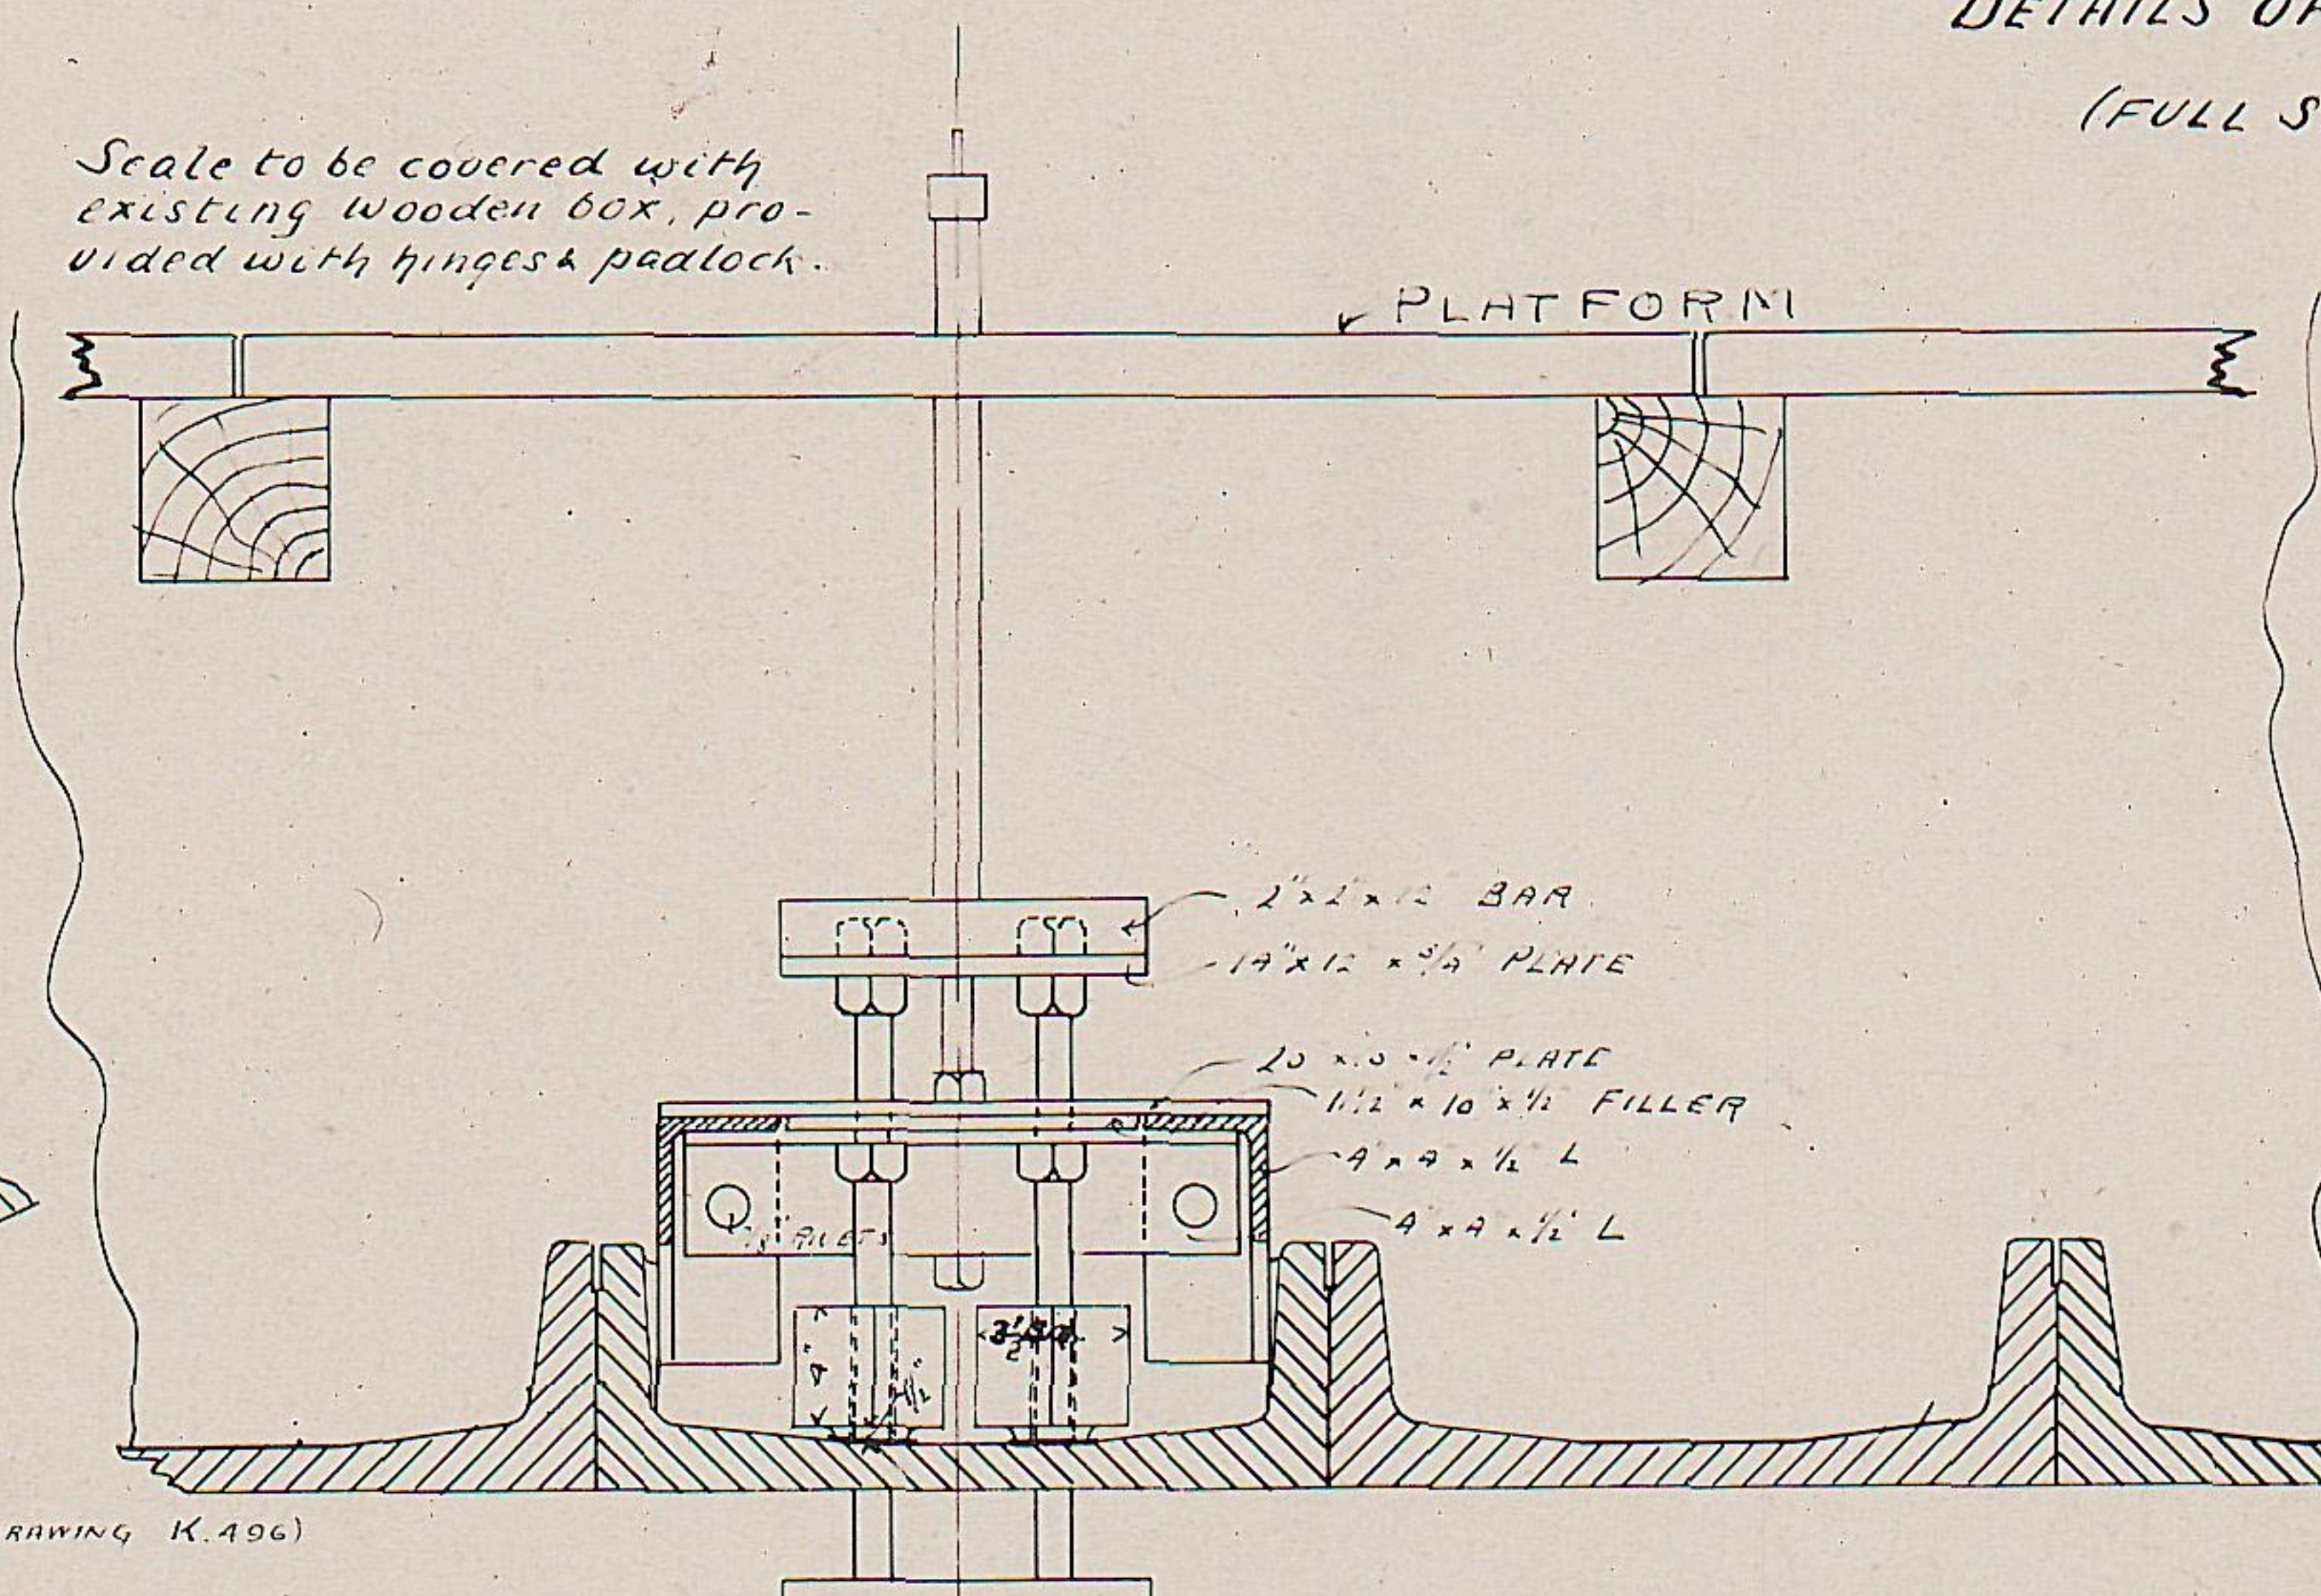

P.N.Y. & L.I.R.R.
NORTH RIVER DIVISION.

ARRANGEMENT FOR TESTING PRESSURE OF SILT
IN SOUTH TUNNEL OF NEW YORK & JERSEY R.R.
SCALE 1 1/2\"/>

SEPT 13 '04

K487 *Charles H. Lawlor*

CHIEF ENGINEER

92