


STANDARD ROADBED SECTIONS (FOR CONSTRUCTION)

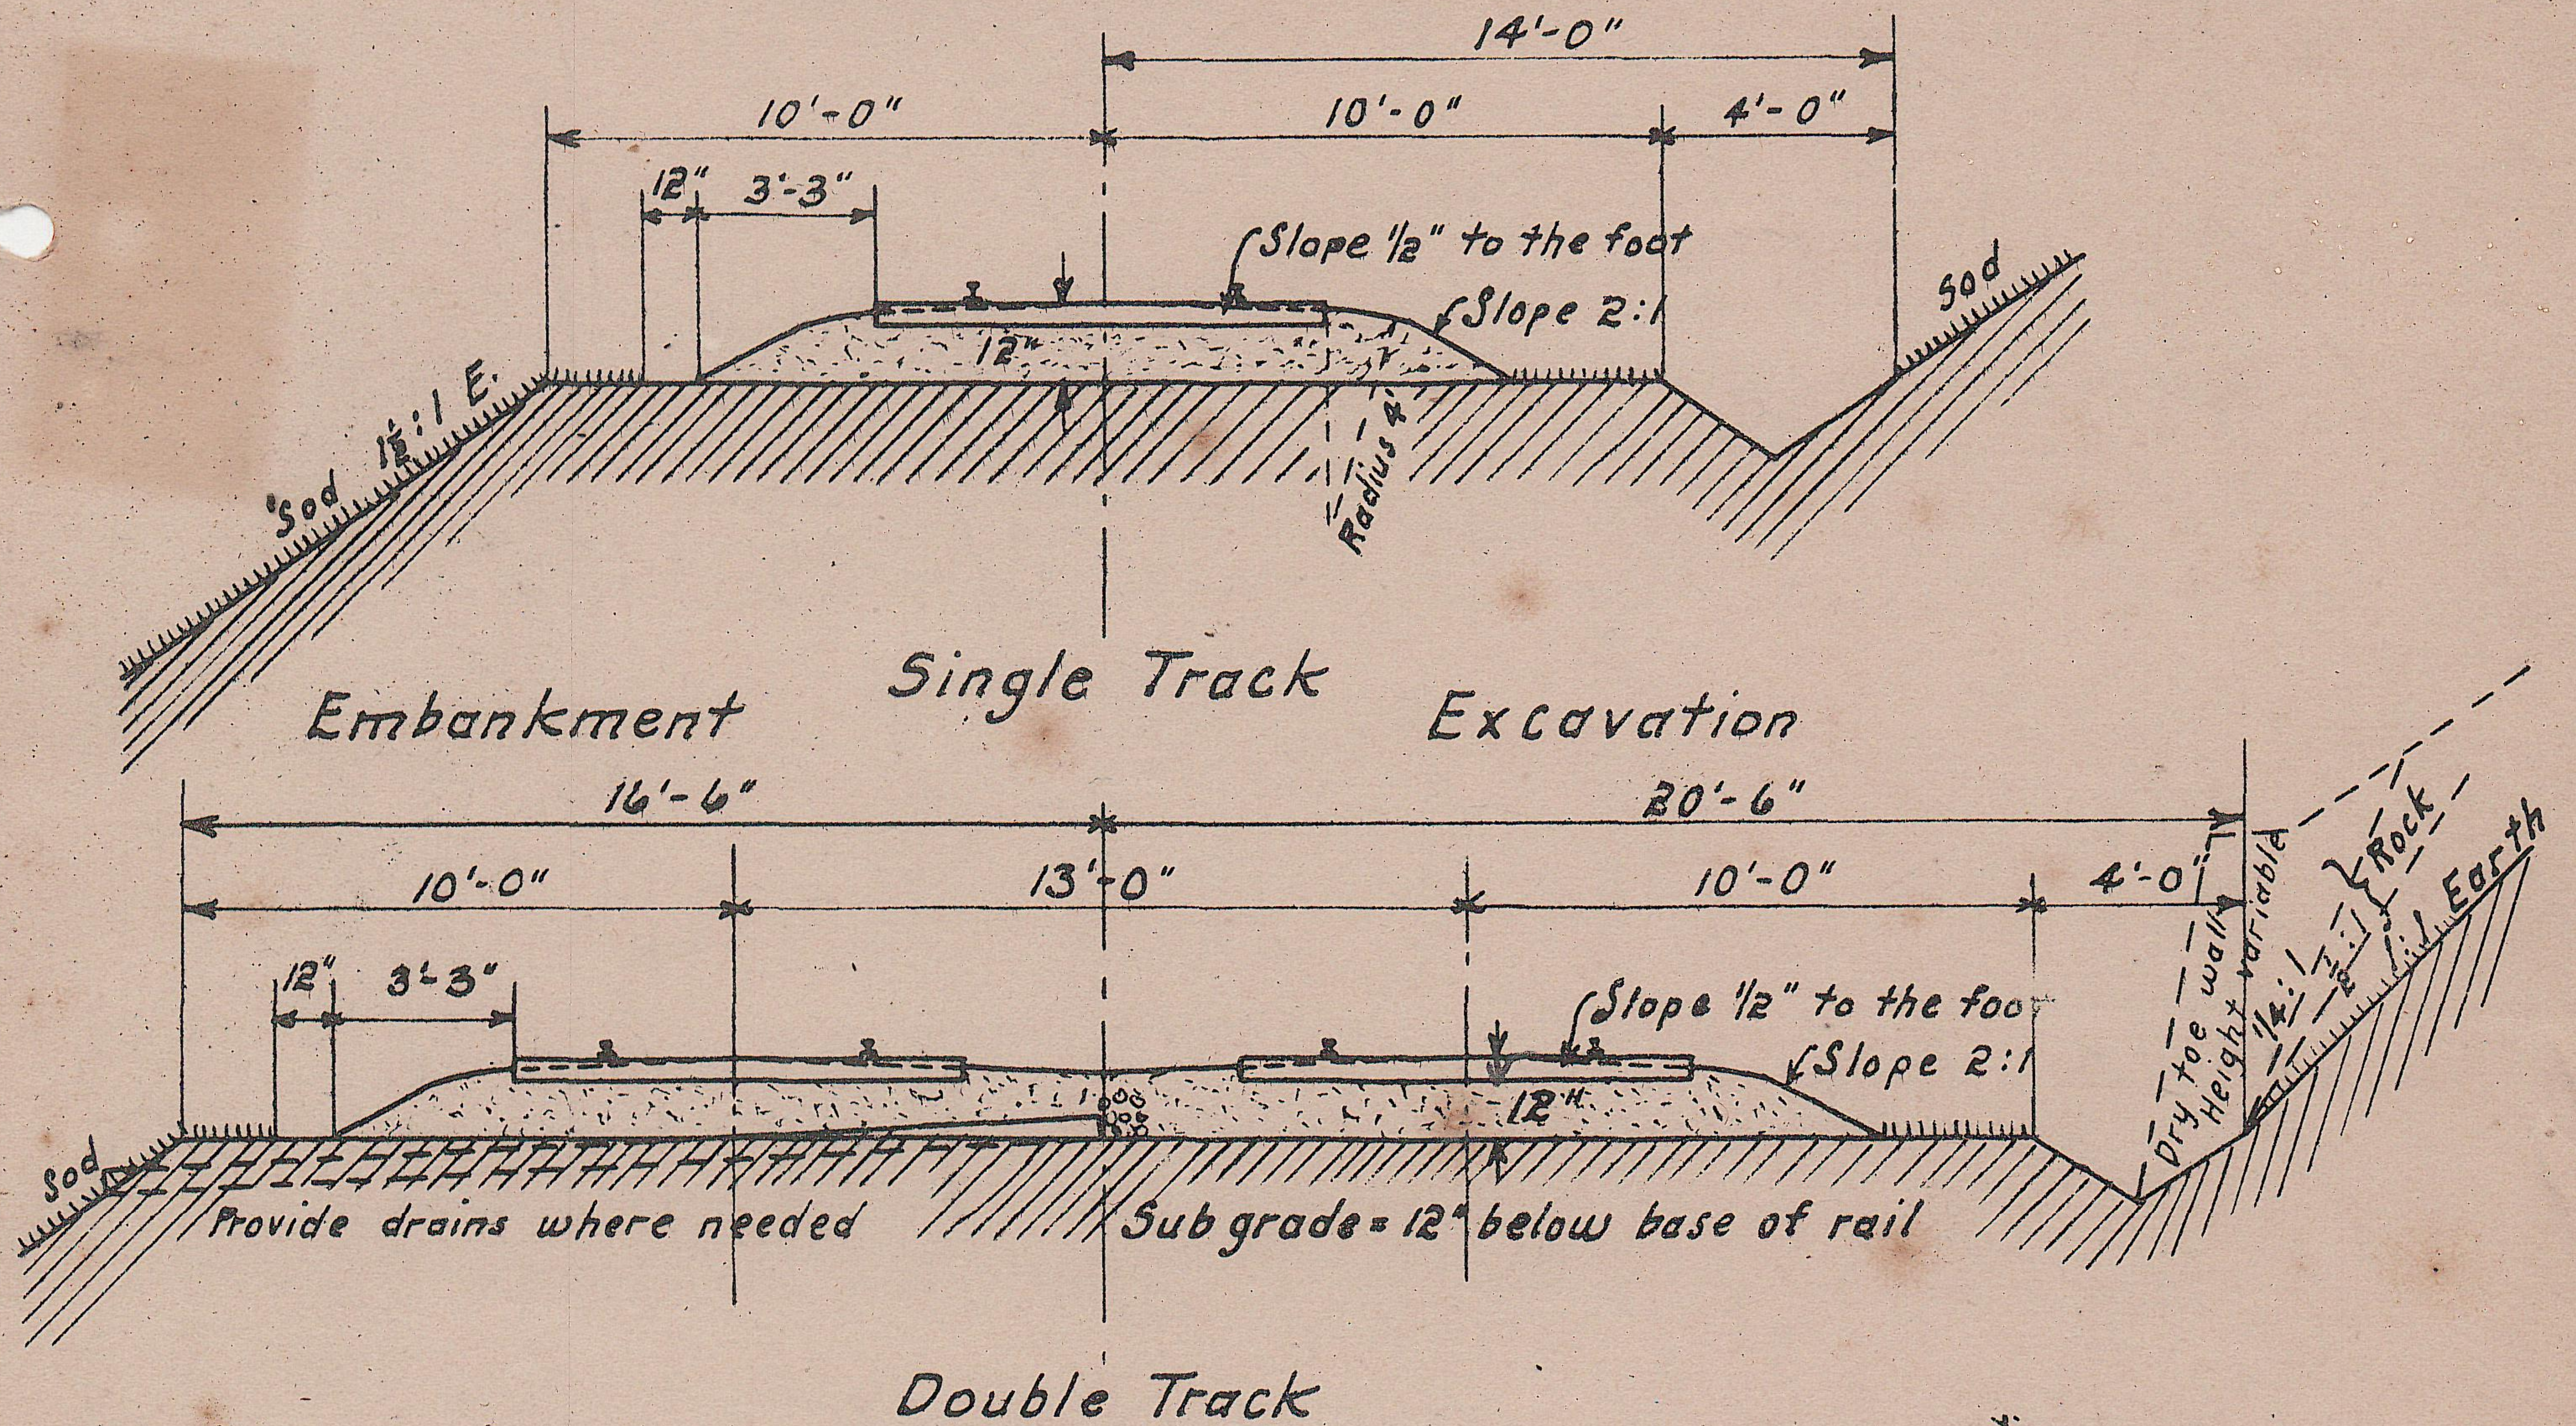

STANDARD TUNNEL SECTIONS

