


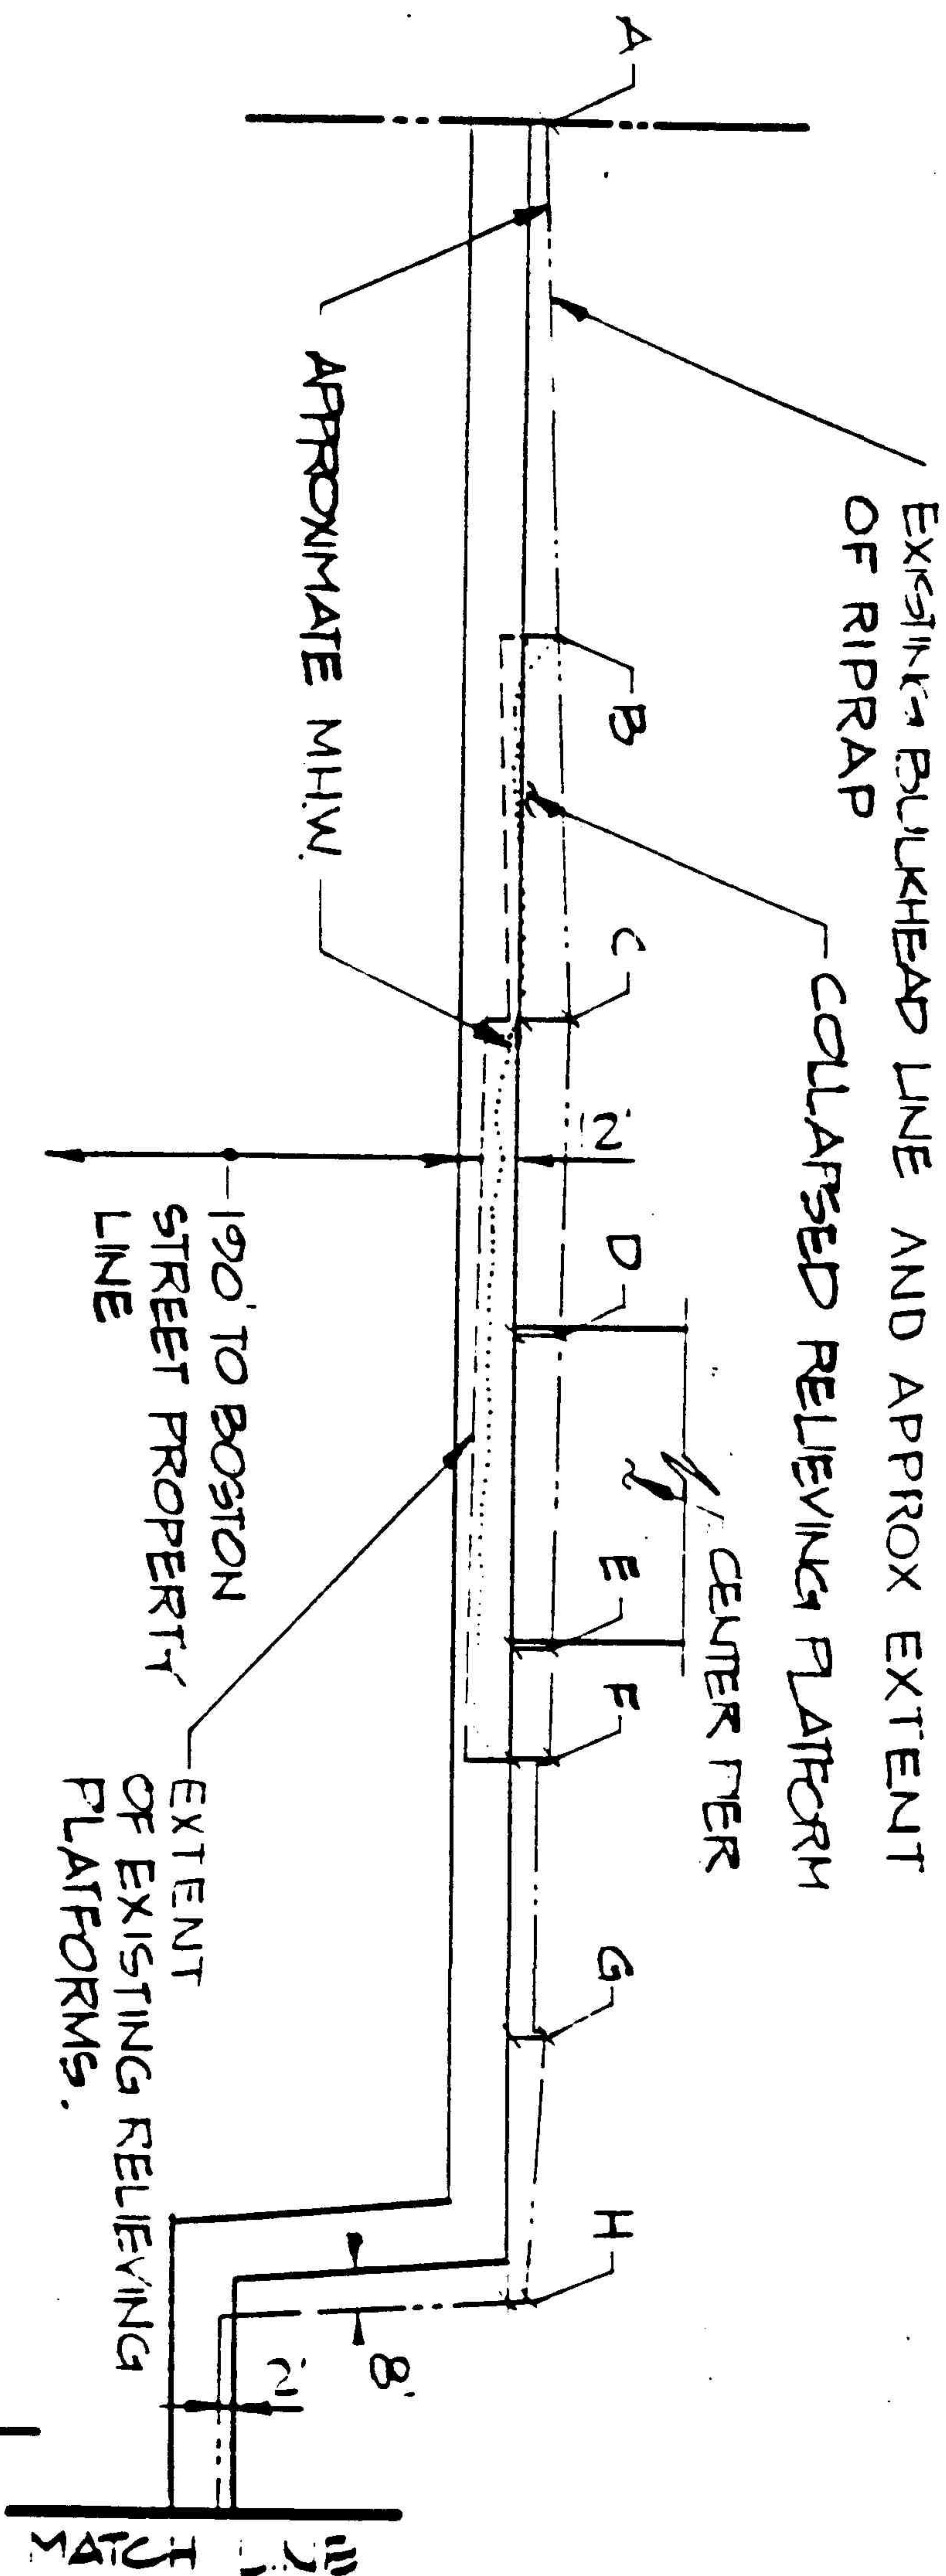

PROMENADE GEOMETRY DETAIL

1'-60'-0"

OFF SET DIMENSIONS:	
A	3.50'
B	7.77'
C	9.86'
D	7.71'
E	7.81'
F	8.42'
G	7.63'
H	5.49'

REV. 5-10-89

POSE: PIER REHABILITATION AND
EXTENSION BULKHEAD
REHABILITATION, PROVIDE
PUBLIC ACCESS, PROVIDE
MARINA FACILITIES

DATUM: MHW

ADJACENT PROPERTY OWNERS:

1. BOSTON ASSOCIATES
2. NESTOR CORPORATION

ANCHORAGE PLAZA
LIMITED PARTNERSHIP
38 S. CHARLES ST.
BALTIMORE, MD. 21201

PROPOSED PIER, BULKHEAD AND
MARINA CONSTRUCTION
IN: PATAPSCO RIVER
AT: NORTHWEST HARBOR
CITY OF: BALTIMORE, MD.
APPLICATION BY: ANCHORAGE PLAZA
LIMITED PARTNERSHIP

SHEET 2 OF 2 (- 10.00 DATE: 5-1-89