


SEE SECTION B-B FOR PROPOSED
TOWNHOUSE, WALKWAY, AND PIER
CONSTRUCTION

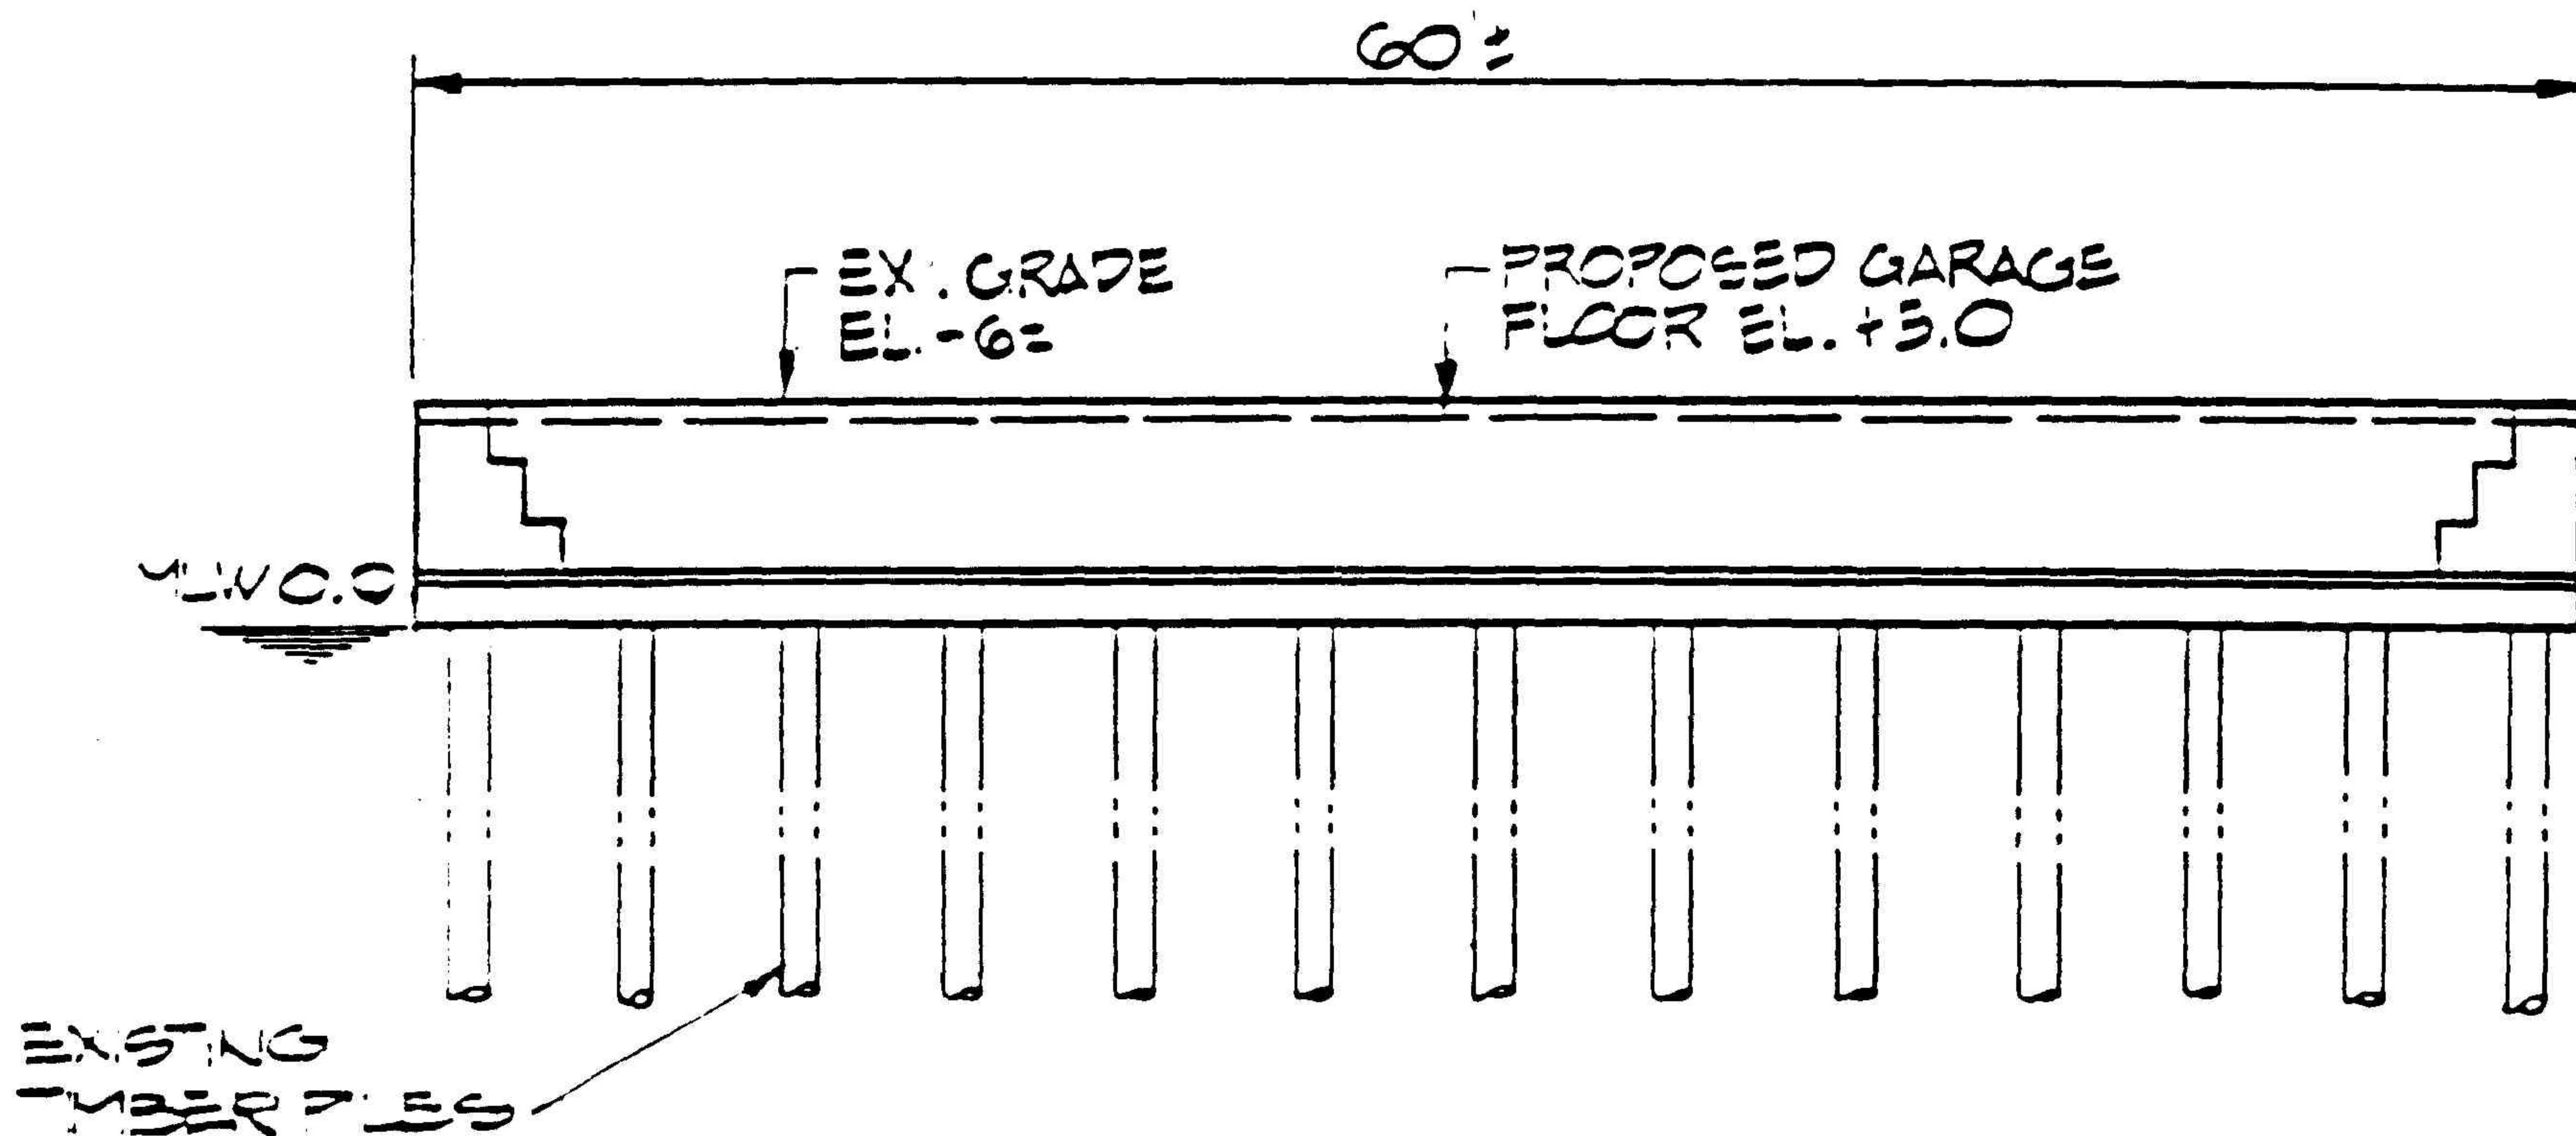

SECTION A-A, EXISTING PIER

$\frac{3}{32}'' = 1'-0''$

REV. 12-16-88

PROPOSE: PIER REHABILITATION AND
EXTENSION, BULKHEAD
REHABILITATION, PROVIDE
PUBLIC ACCESS, PROVIDE
MARINA FACILITIES
DATUM: MLW
ADJACENT PROPERTY OWNERS:
1. BOSTON ASSOCIATES

ANCHORAGE PLAZA
LIMITED PARTNERSHIP
38 S. CHARLES ST.
BALTIMORE, MD. 21201

PROPOSED PIER, BULKHEAD AND
MARINA CONSTRUCTION
IN: PATAPSCO RIVER
AT: NORTHWEST HARBOR
CITY OF: BALTIMORE, MD.
APPLICATION BY: ANCHORAGE PLAZA
LIMITED PARTNERSHIP

SHEET 3 OF 7 6-28-89 DATE 6-1-88