


BUILDING AND PIER CONSTRUCTION NOT SHOWN.
SEE SECTIONS 'A' AND 'B', SHEETS 3 AND 4.

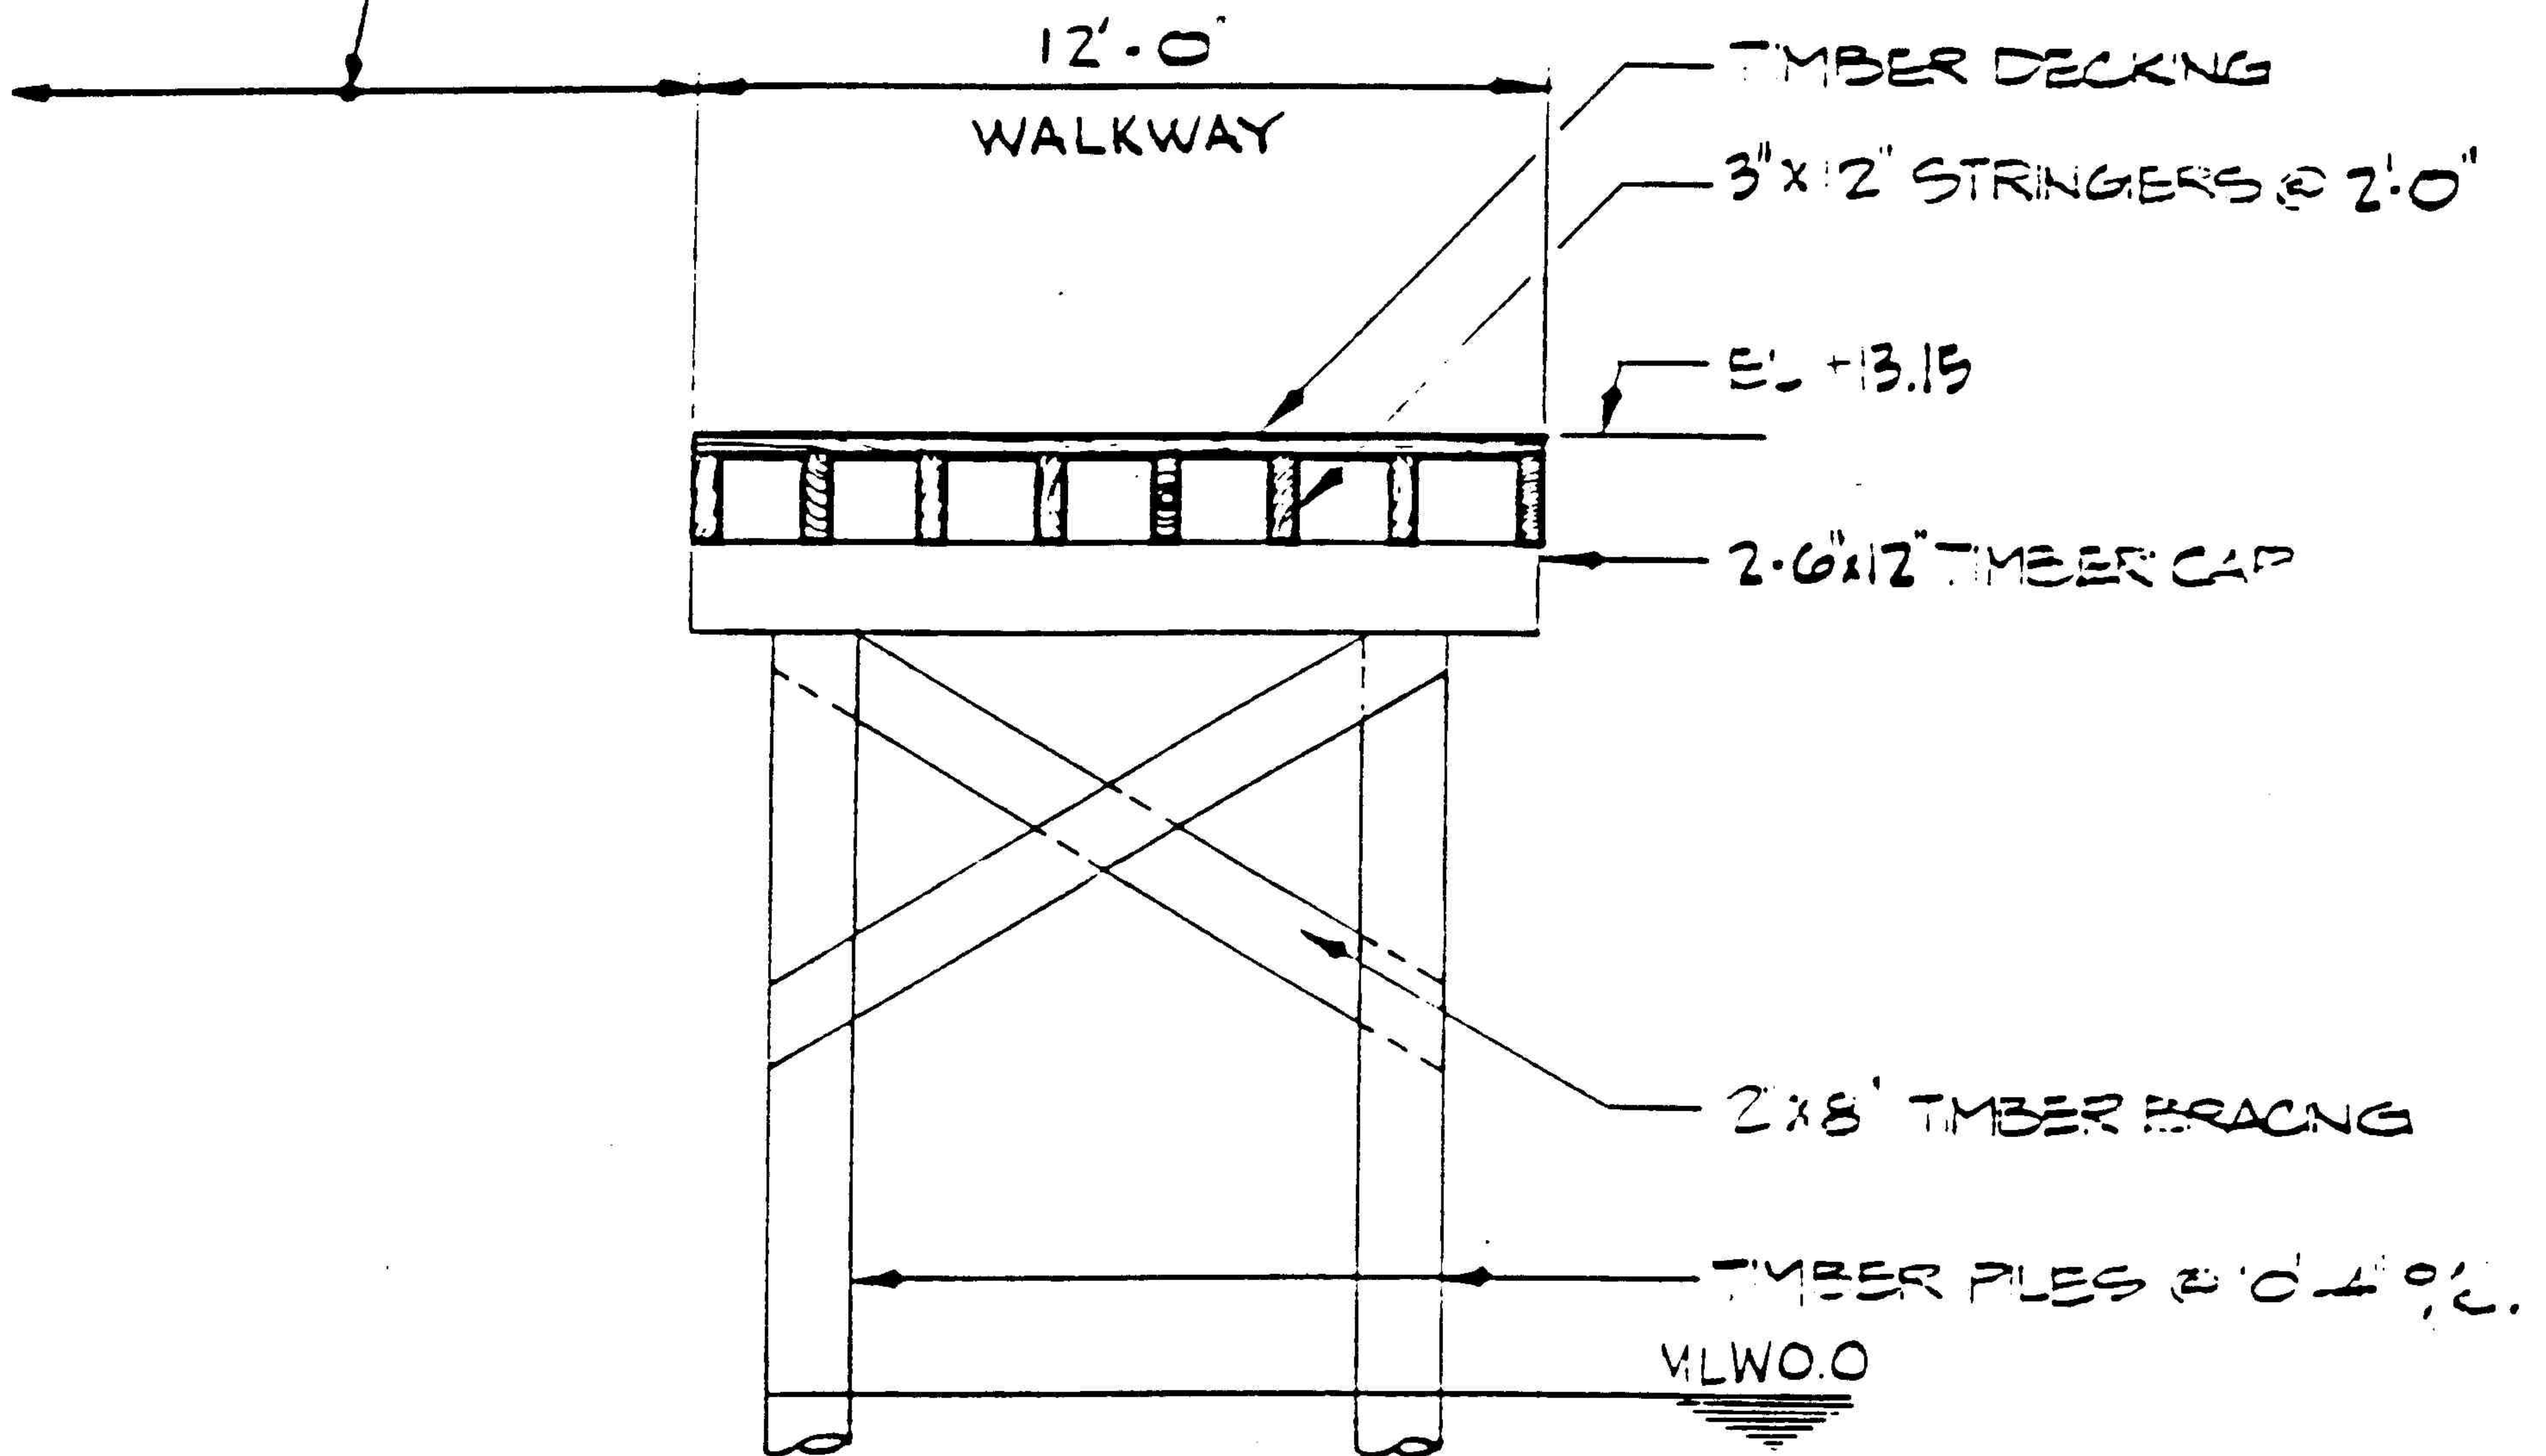

SECTION C-C

1/4" = 1'-0"

REV. 12-16-88

PIER REHABILITATION AND
EXTENSION, BULKHEAD
REHABILITATION, PROVIDE
PUBLIC ACCESS, PROVIDE
MARINA FACILITIES

DATE: MLW

ADJACENT PROPERTY OWNERS:

1. BOSTON ASSOCIATES
2. NESTOS CORPORATION

ANCHORAGE PLAZA
LIMITED PARTNERSHIP
38 S. CHARLES ST.
BALTIMORE, MD. 21201

PROPOSED PIER, BULKHEAD AND
MARINA CONSTRUCTION
IN: PATAPSCO RIVER
AT: NORTHWEST HARBOR
CITY OF: BALTIMORE, MD.
APPLICATION BY: ANCHORAGE PLAZA
LIMITED PARTNERSHIP

SHEET 5 OF 9 6-28-89 DATE: 6-28-89