


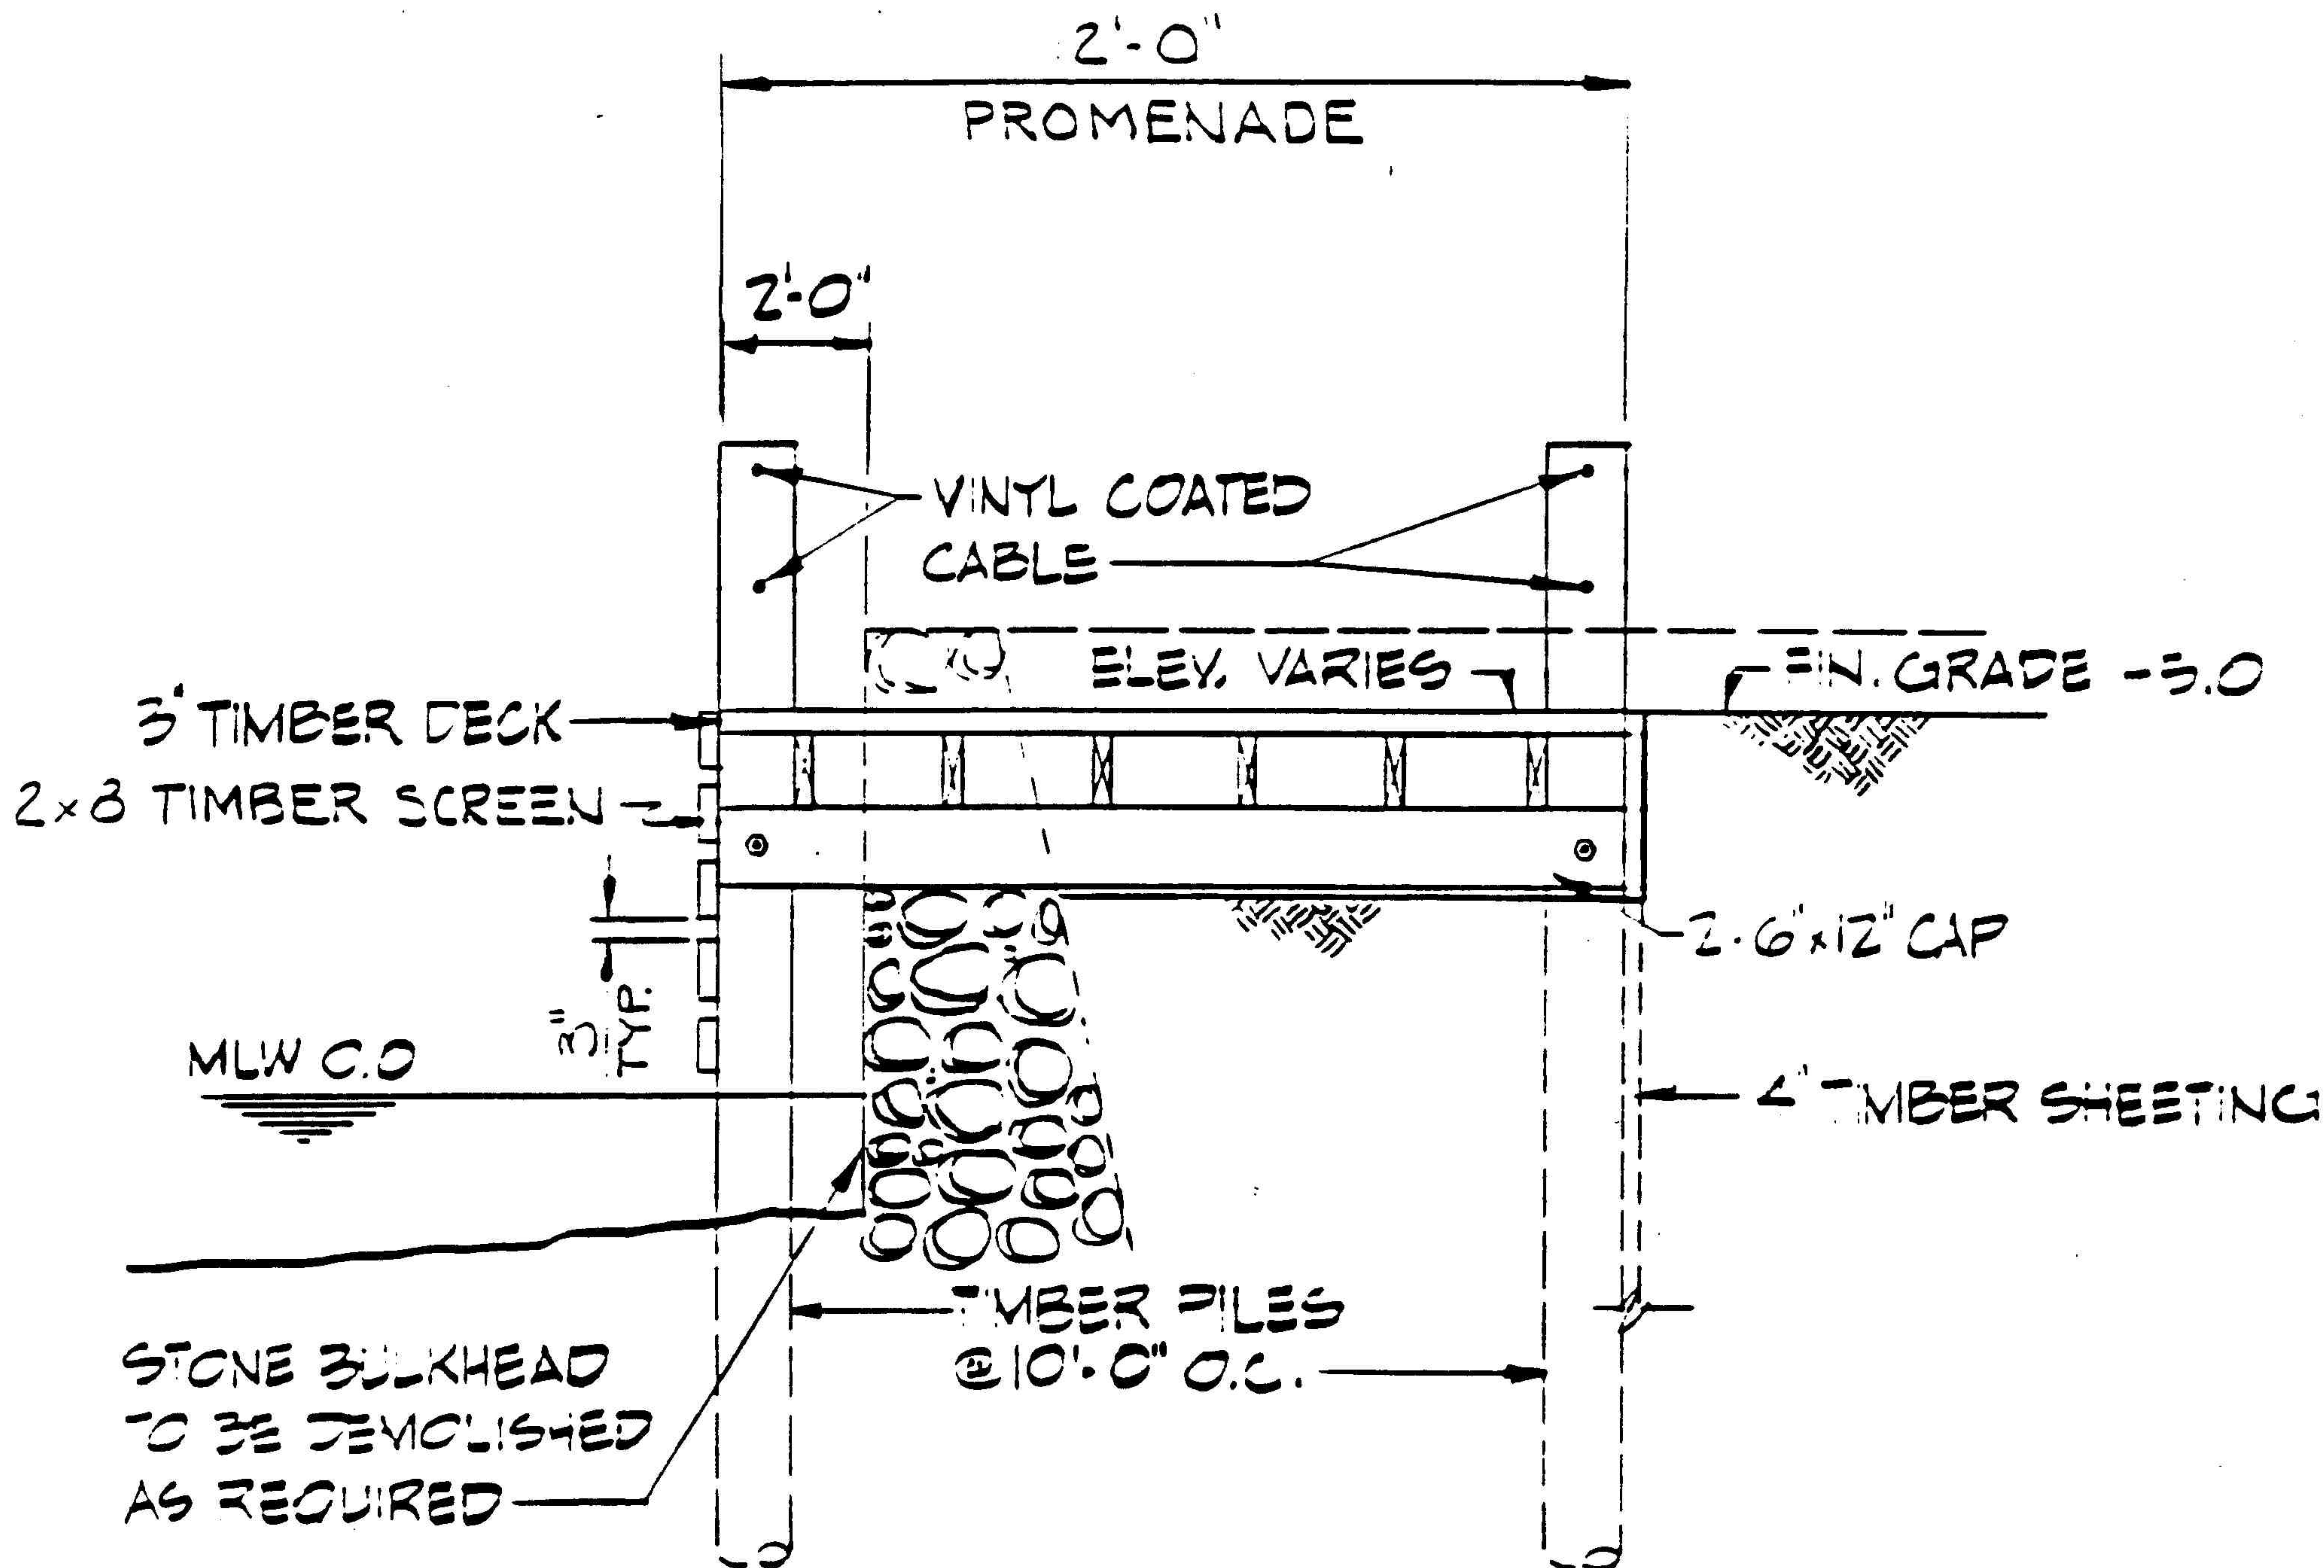

SECTION E-E

PURPOSE: PIER REHABILITATION AND EXTENSION, BULKHEAD REHABILITATION, PROVIDE PUBLIC ACCESS, PROVIDE MARINA FACILITIES

DATUM: MLW

ADJACENT PROPERTY OWNERS:

1. BOSTON ASSOCIATES
2. NESTOS CORPORATION

ANCHORAGE PLAZA
LIMITED PARTNERSHIP
38 S. CHARLES ST.
BALTIMORE, MD. 21201

PROPOSED PIER, BULKHEAD AND MARINA CONSTRUCTION
IN: PATAPSCO RIVER
AT: NORTHWEST HARBOR
CITY OF: BALTIMORE, MD.
APPLICATION BY: ANCHORAGE PLAZA
LIMITED PARTNERSHIP

SHEET 7 OF 9 6-28-89 DATE: 3-1-90